



**A** FOLDED ELEVATION  
A-2C SCALE: 1/4"=1'-0" GARAGE SIDE

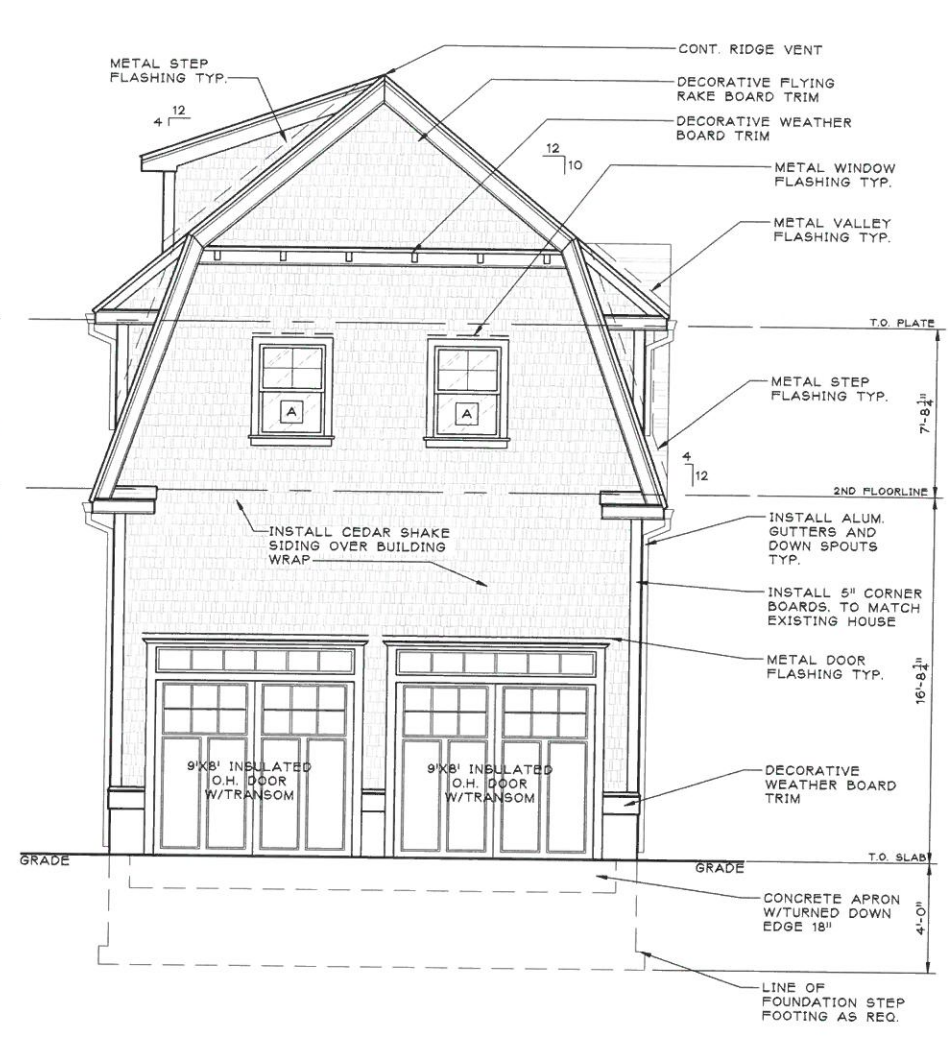

**B** FOLDED ELEVATION  
A-2C SCALE: 1/4"=1'-0" GARAGE SIDE

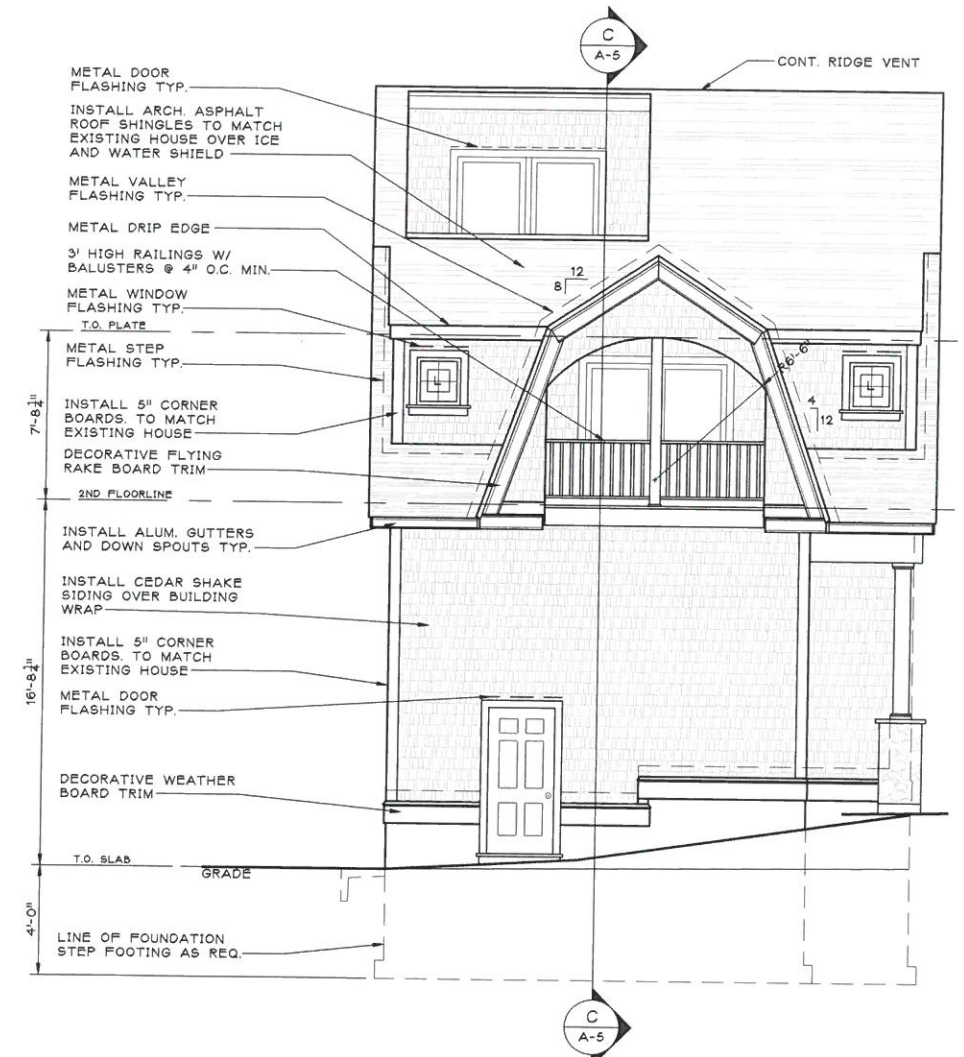

**C** FOLDED ELEVATION  
A-2C SCALE: 1/4"=1'-0" GARAGE SIDE

**SULLIVAN RESIDENCE**  
53 KIMBALL BEACH ROAD  
HINGHAM, MA.  
**EXTERIOR ELEVATIONS**

REVISIONS:

ISSUED FOR PERMITTING
ISSUED FOR PRICING
ISSUED FOR CONSTRUCTION
DATE: 2-5-2021
SCALE: AS NOTED
DRAWN BY: AR
JOB NO.: 2005.00

RECEIVED  
DEC 13 2021  
PLANNING BOARD  
HINGHAM, MA