



A LEFT SIDE ELEVATION
A-2B SCALE: 1/4"=1'-0"

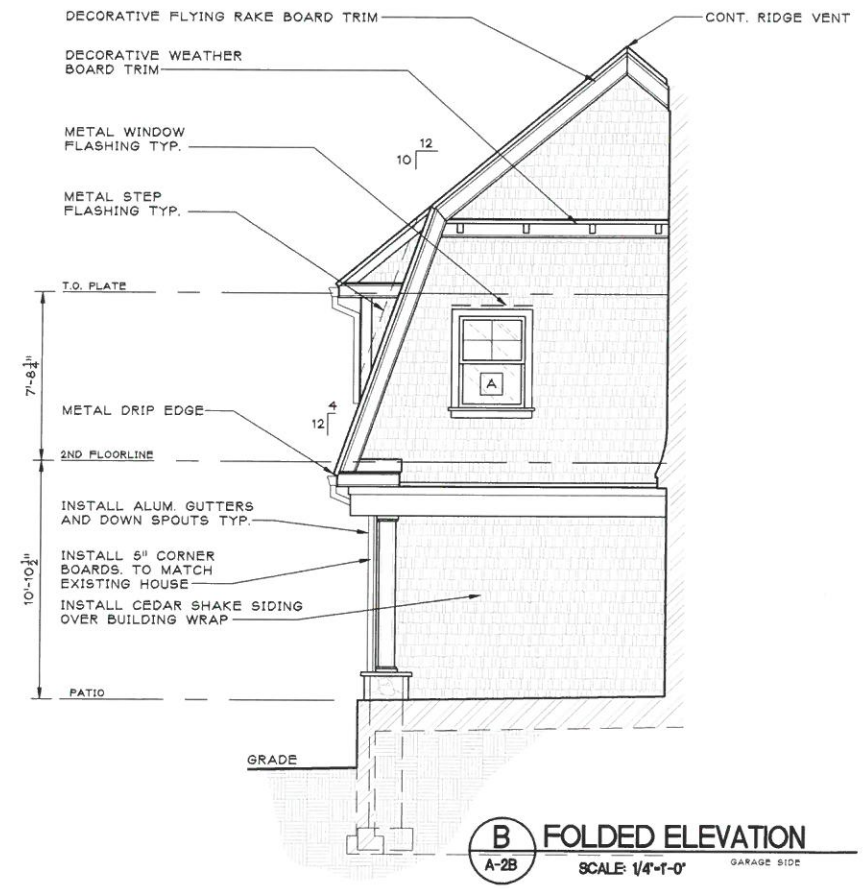

B FOLDED ELEVATION
A-2B SCALE: 1/4"=1'-0" GARAGE SIDE

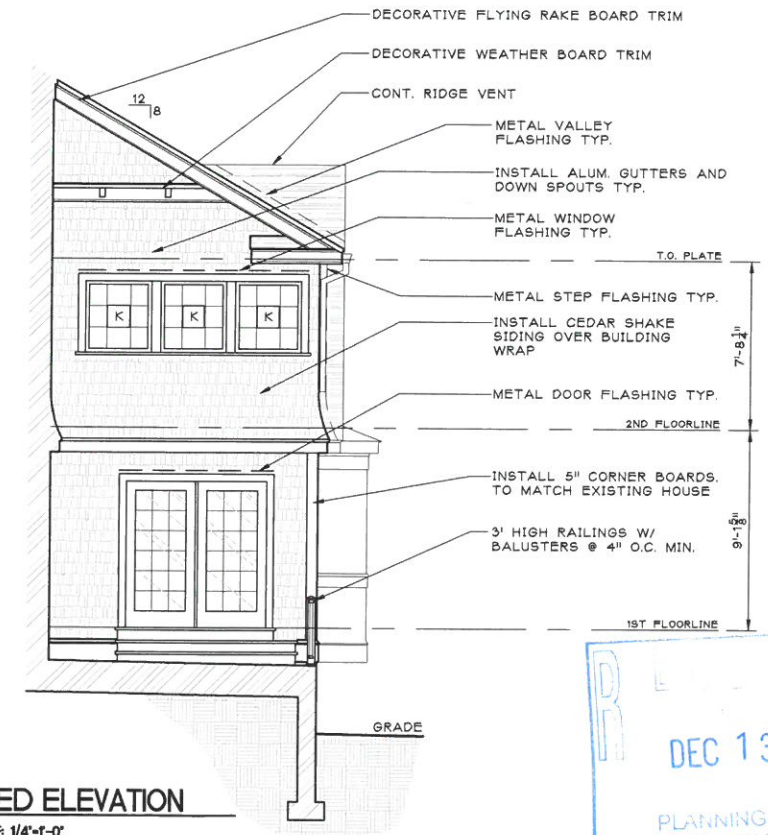

C FOLDED ELEVATION
A-2B SCALE: 1/4"=1'-0"

SULLIVAN RESIDENCE
53 KIMBALL BEACH ROAD
HINGHAM, MA.
EXTERIOR ELEVATIONS

REVISIONS:

ISSUED FOR PERMITTING
ISSUED FOR PRICING
ISSUED FOR CONSTRUCTION
DATE: 2-5-2021
SCALE: AS NOTED
DRAWN BY: AR
JOB NO.: 2005.00

RECEIVED
DEC 13 2021
PLANNING BOARD
HINGHAM, MA