



2

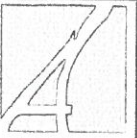

* MATCH EXISTING WOOD SIDING, WINDOWS, ROOFING & TRIM

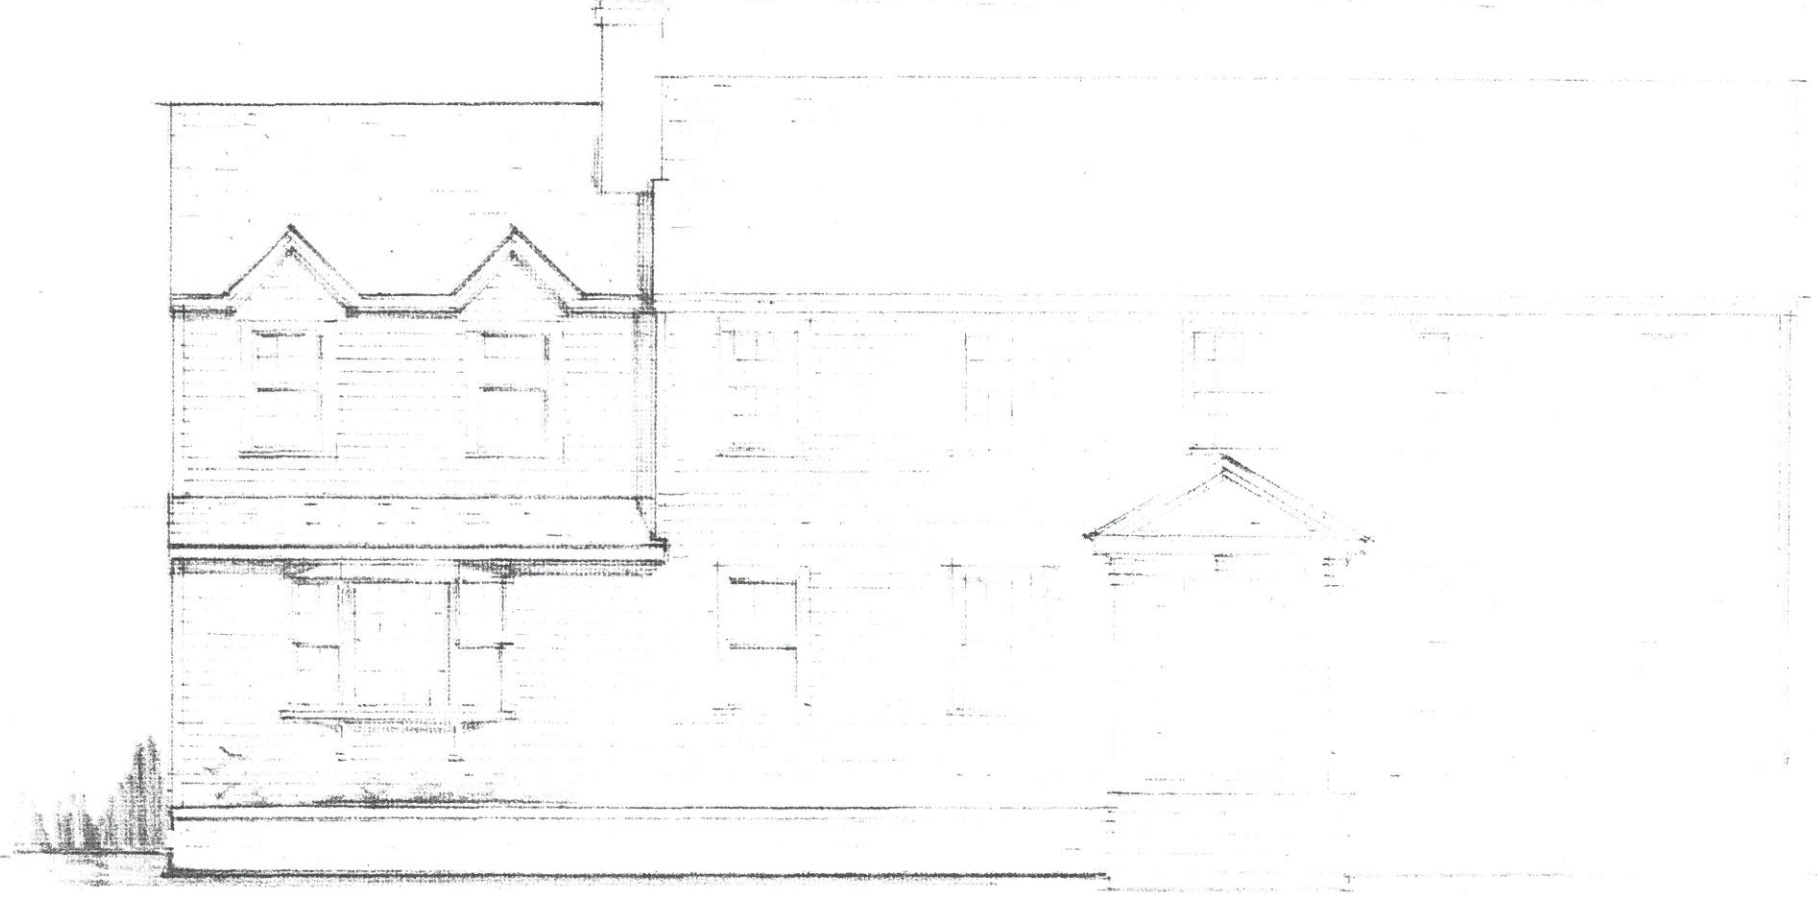

0 2 8 12 16

FRONT ELEVATION

A. KEARNEY ARCHITECTS
222 NORTH ST. HINGHAM, MA.



CEASE RESIDENCE: 86 LEVITT ROAD, HINGHAM MA 02043

SCALE AS NOTED
DRAWN BY AK
SET DATE 5/9/2022

A201

2


MATCH EXISTING ROOFING, SIDING,
PAINT COLOR, WINDOWS +
TRIM

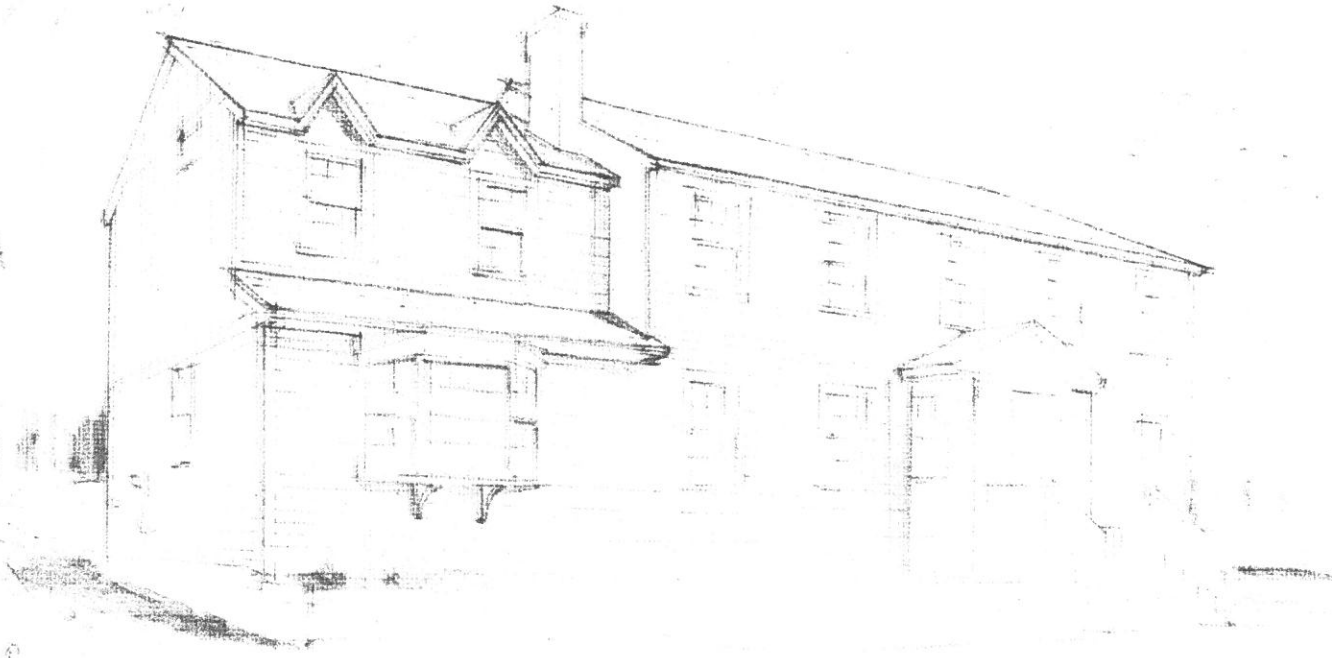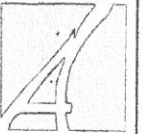

A. KEARNEY ARCHITECTS
222 NORTH ST. HINGHAM, MA.

CEASE RESIDENCE: 86 LEVITT ROAD, HINGHAM MA 02043

2

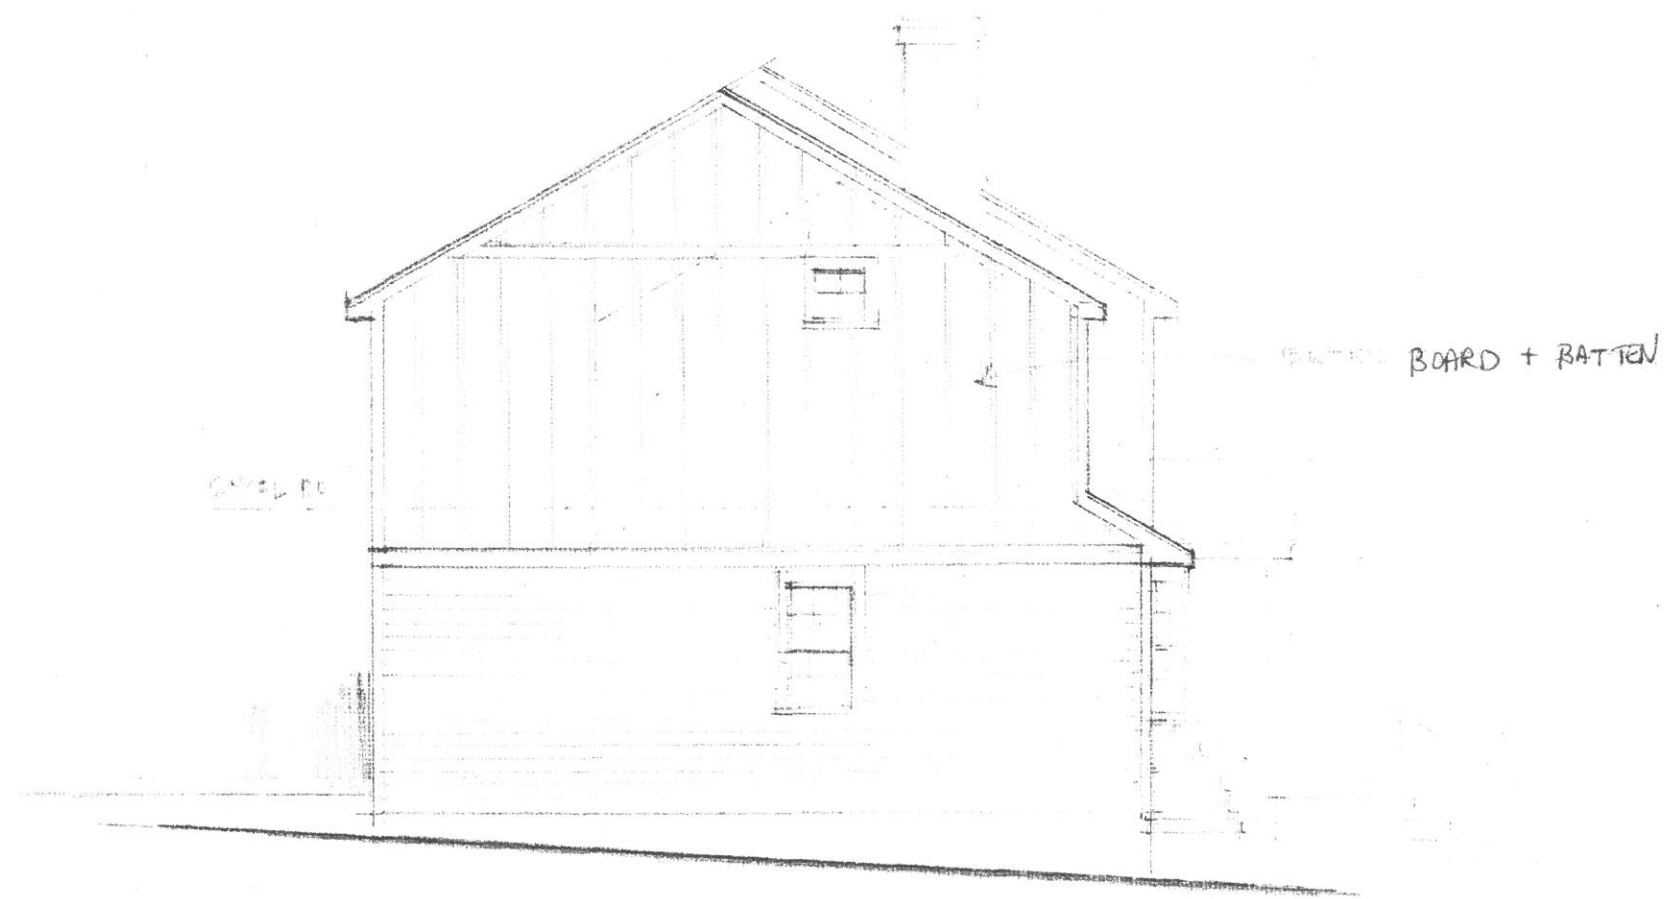

SHINGLES

BOARD + BATTEN



LEFT SIDE ELEVATION

A. KEARNEY ARCHITECTS
222 NORTH ST. HINGHAM, MA.

CEASE RESIDENCE: 86 LEVITT ROAD, HINGHAM MA 02043

SCALE AS NOTED
DRAWN BY AK
SET DATE 5/9/2022

A202