



**PROPOSED NORTH ELEVATION**  
SCALE: 1/4"=1'-0"

**PROPOSED WEST ELEVATION**  
SCALE: 1/4"=1'-0"

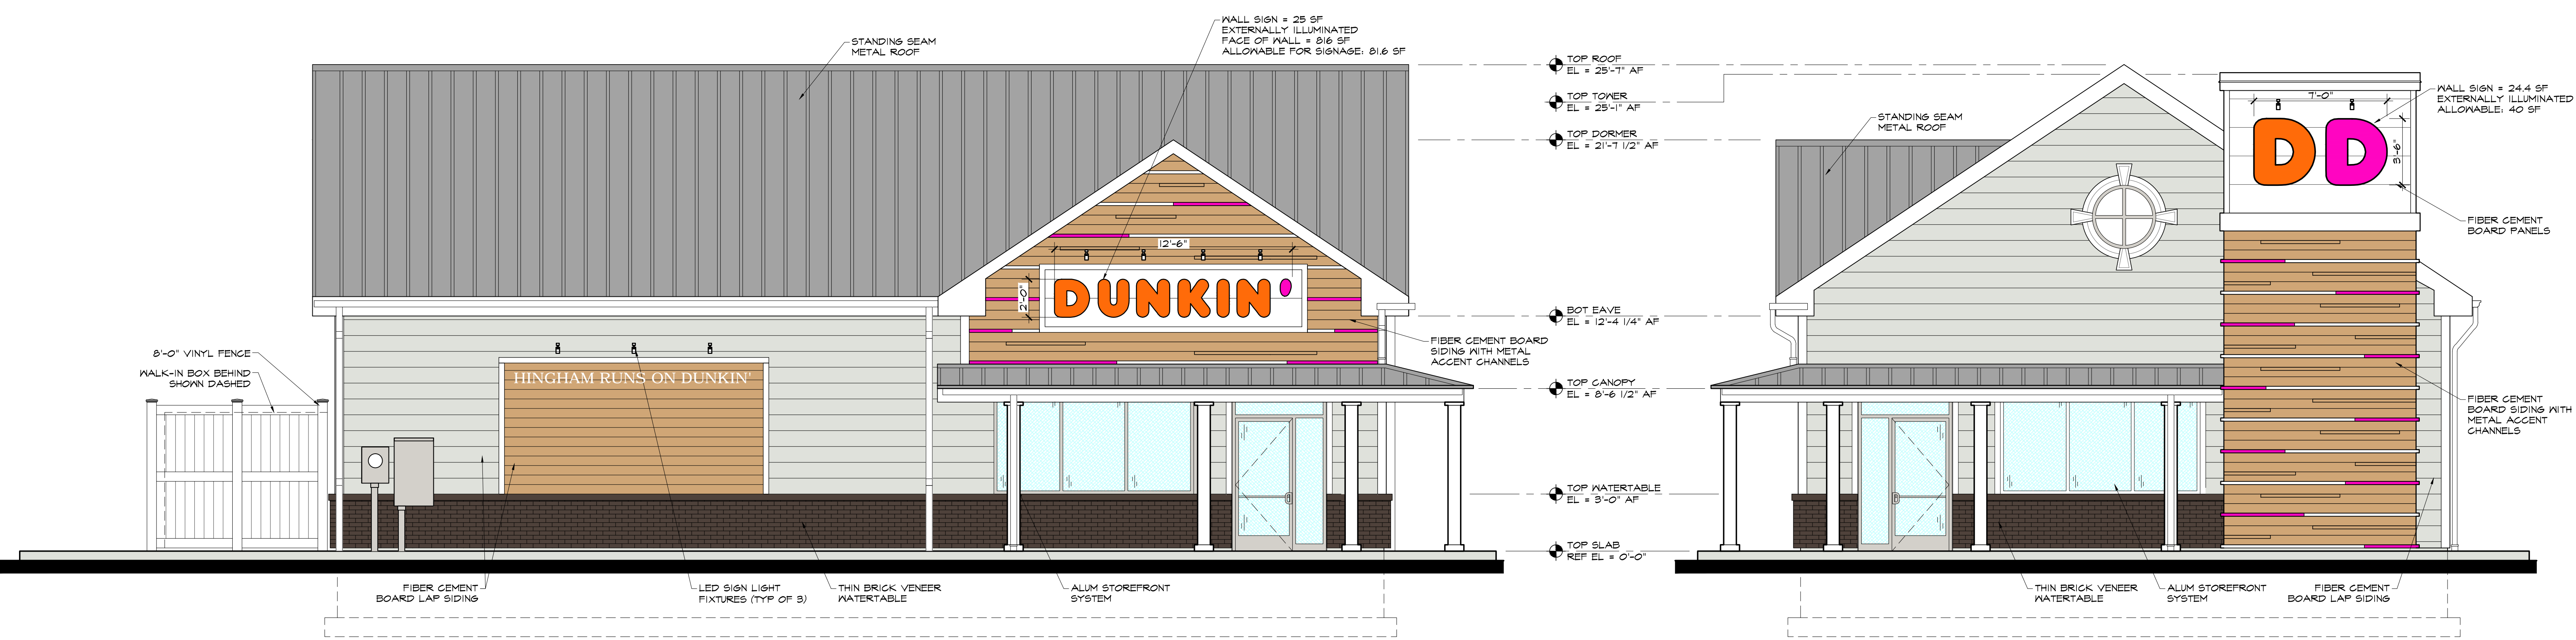

**PROPOSED SOUTH ELEVATION**  
SCALE: 1/4"=1'-0"

**PROPOSED EAST ELEVATION**  
SCALE: 1/4"=1'-0"

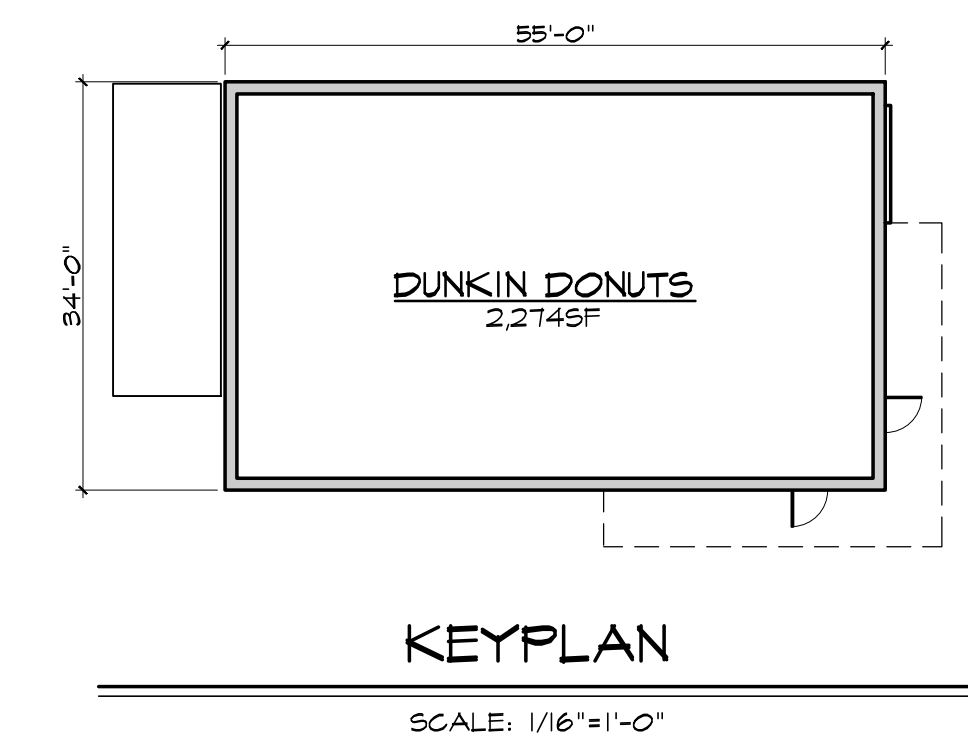

**KEYPLAN**  
SCALE: 1/16"=1'-0"