



Strekalovsky Architecture Inc.
 42 North St. Hingham, MA 02043
 781.740.4292 (F) 781.740.4279 (I)

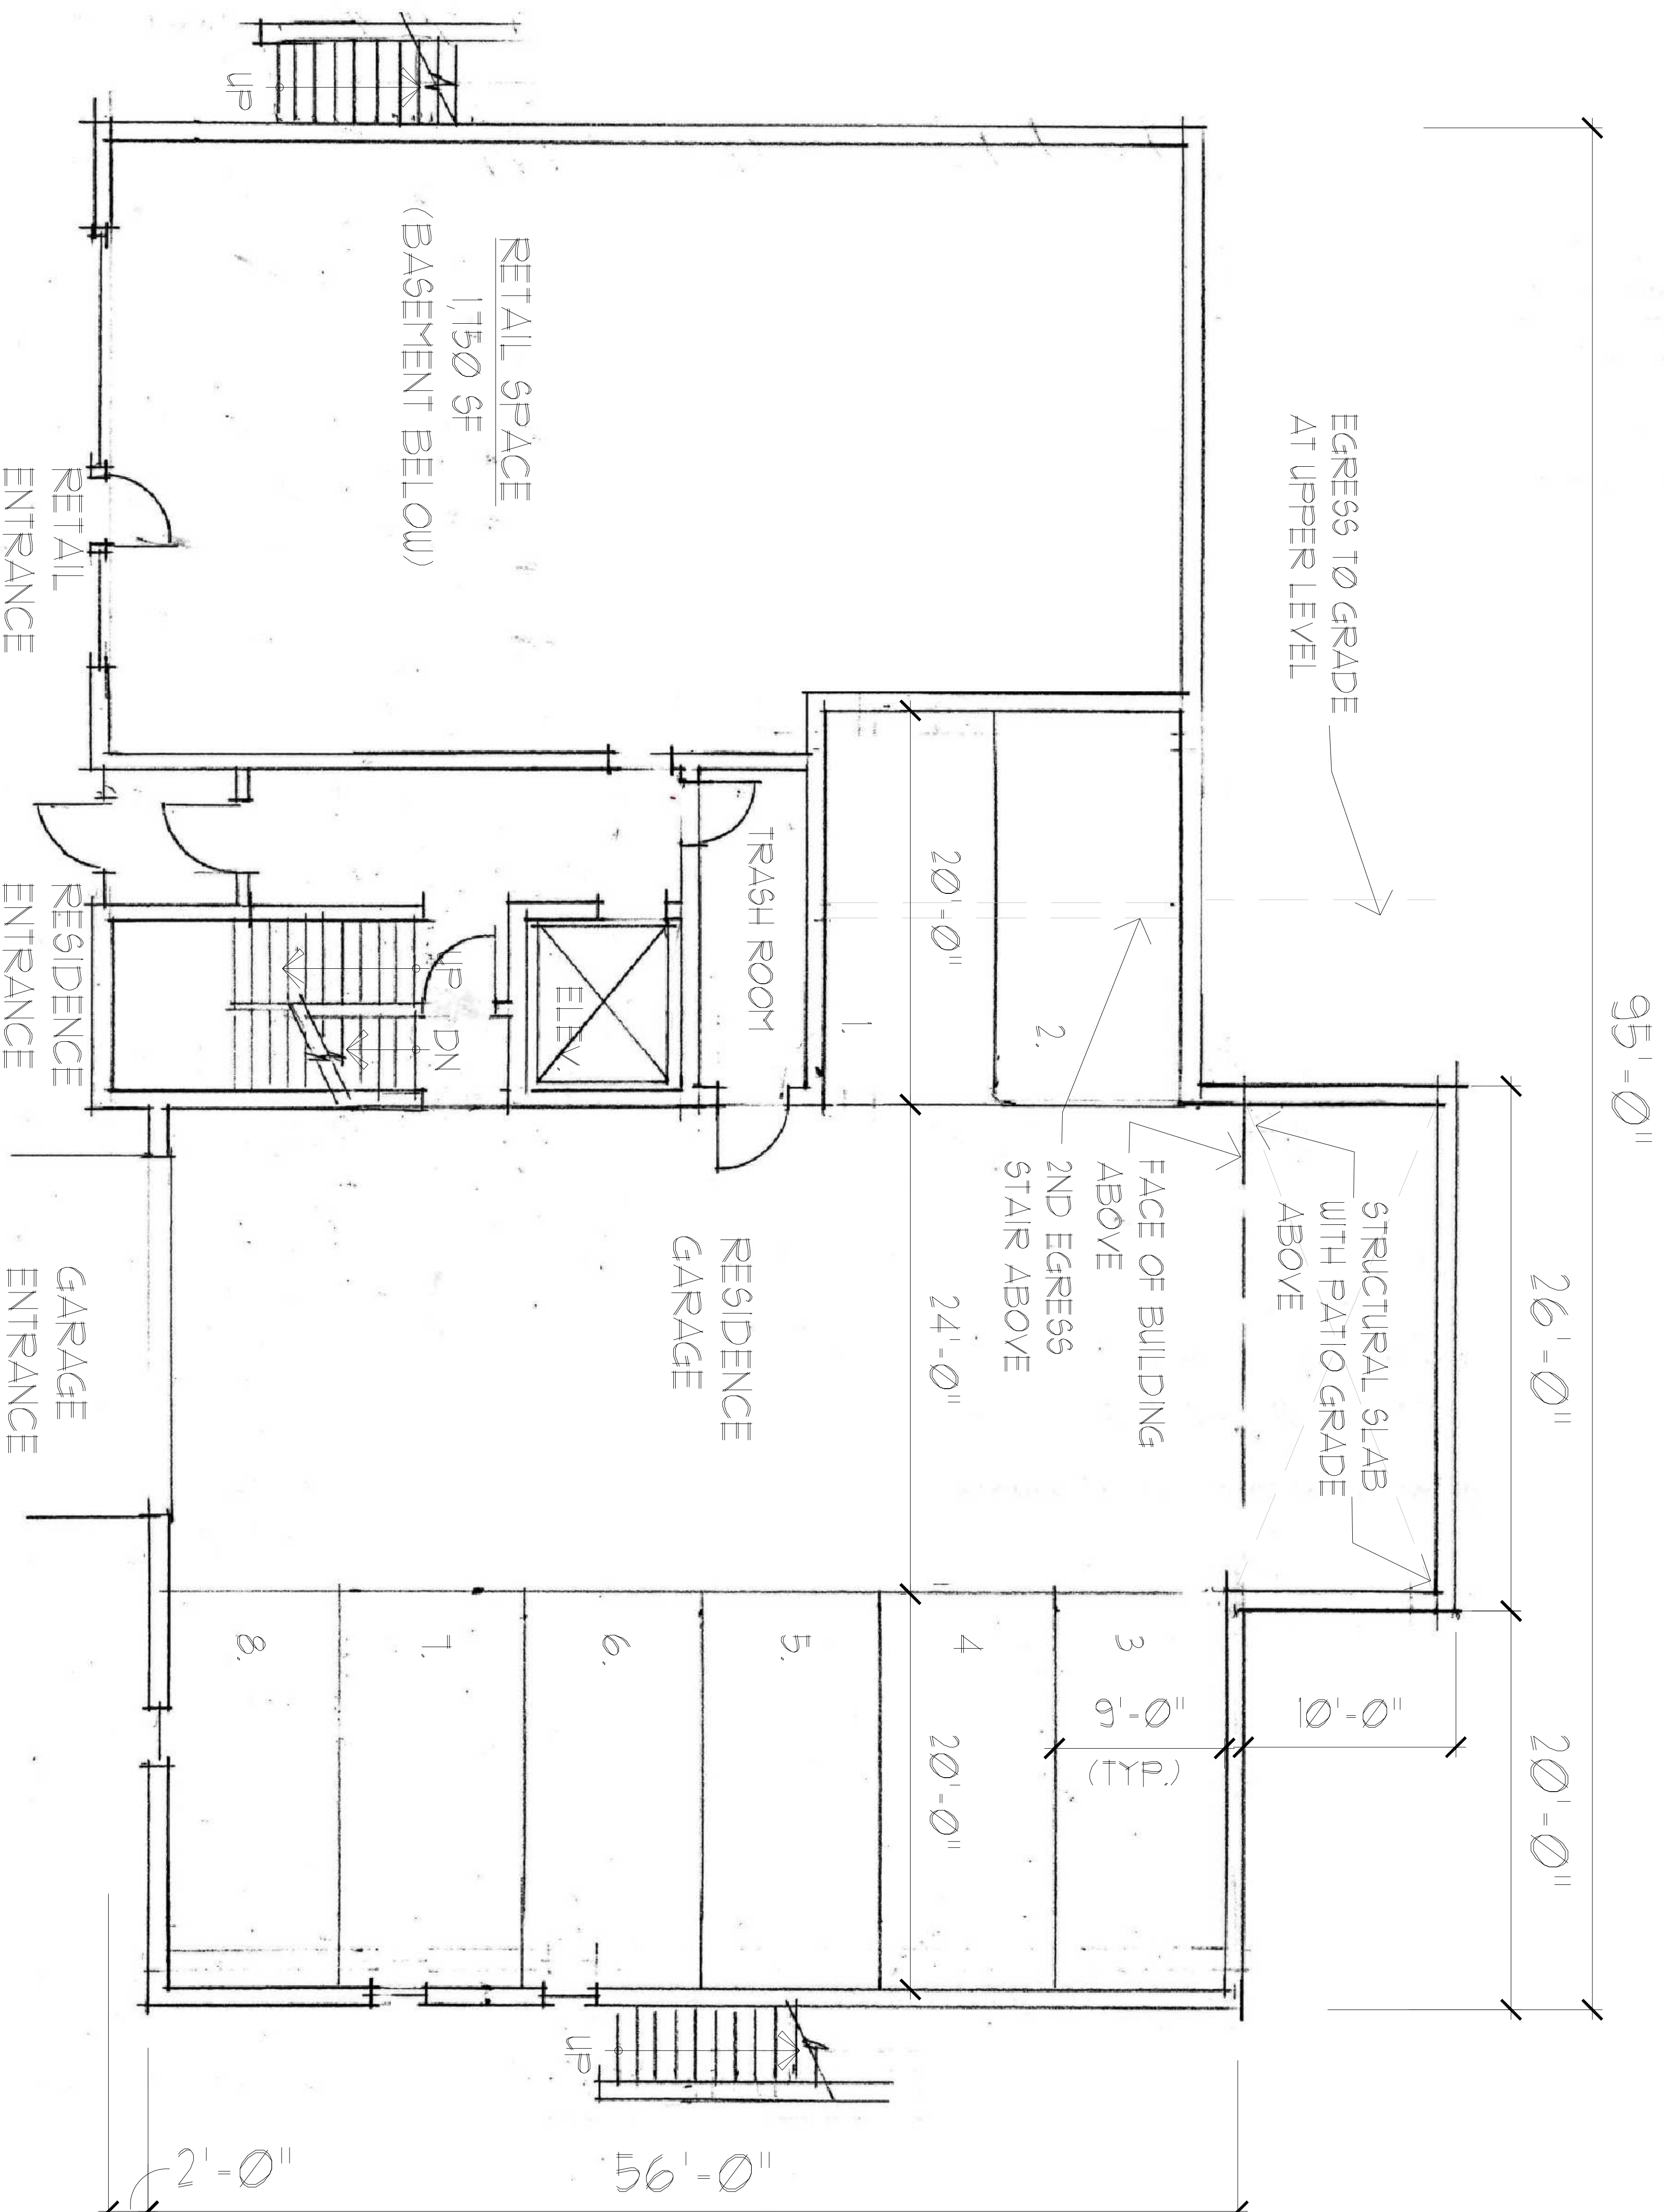

GROUND FLOOR PLAN = 5,560 SF

SCALE: 1" = 10'-0"

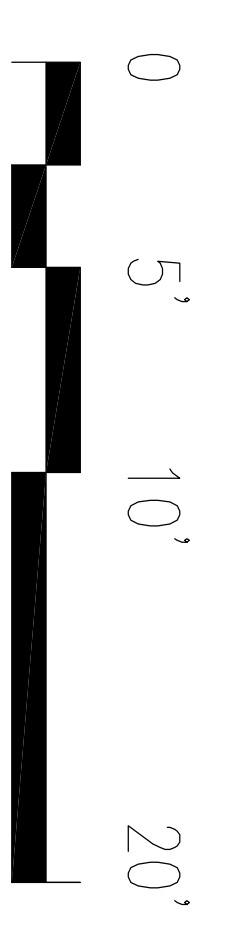

11 BANK AVE - HINGHAM, MA

GROUND FLOOR PLAN

APRIL 1, 2019
 Project No.: 18007.00