



**GARAGE FRONT ELEVATION**  
SCALE: 1/4" = 1'-0"

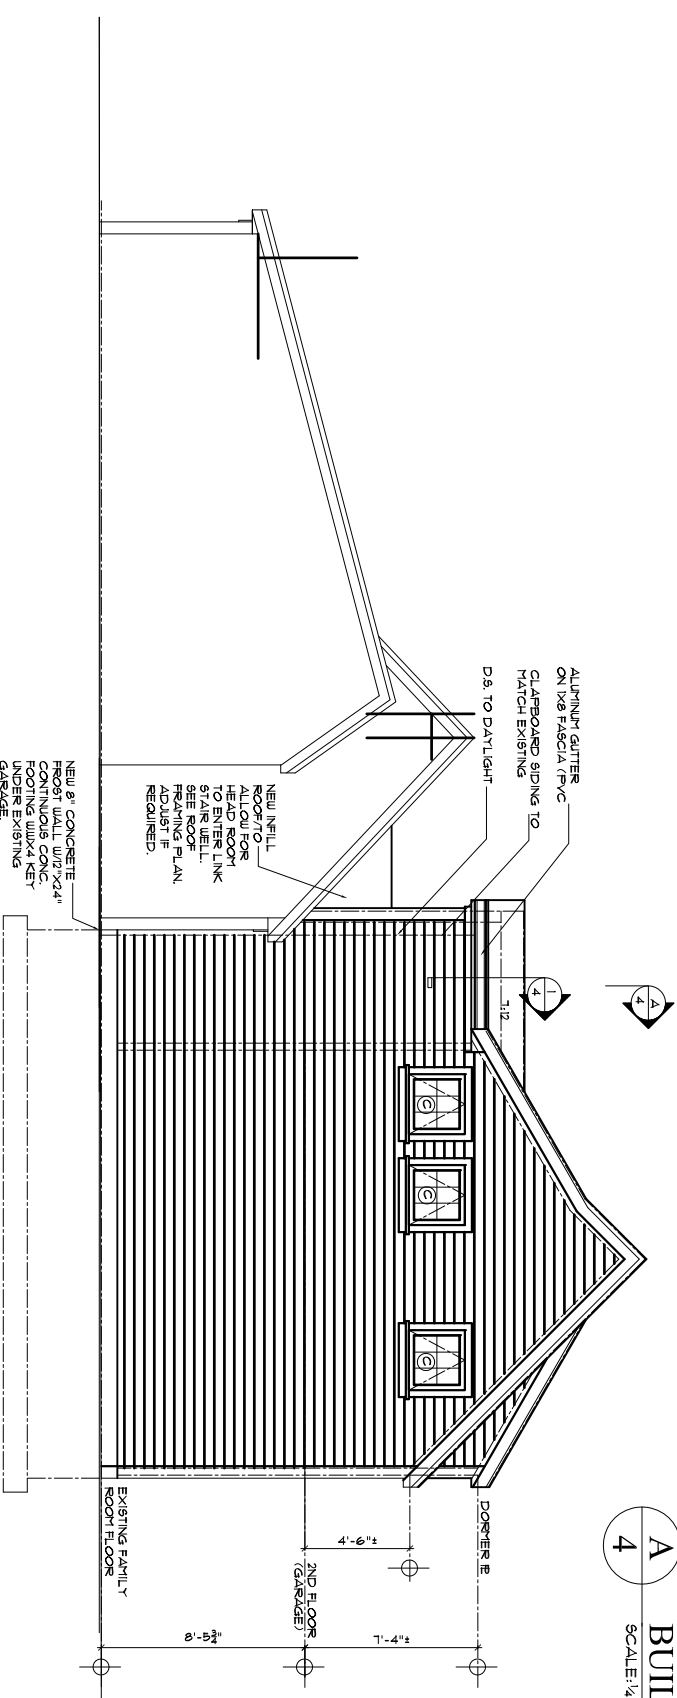

**GARAGE REAR ELEVATION**  
SCALE: 1/4" = 1'-0"

**A BUILDING SECTION**  
SCALE: 1/4" = 1'-0"

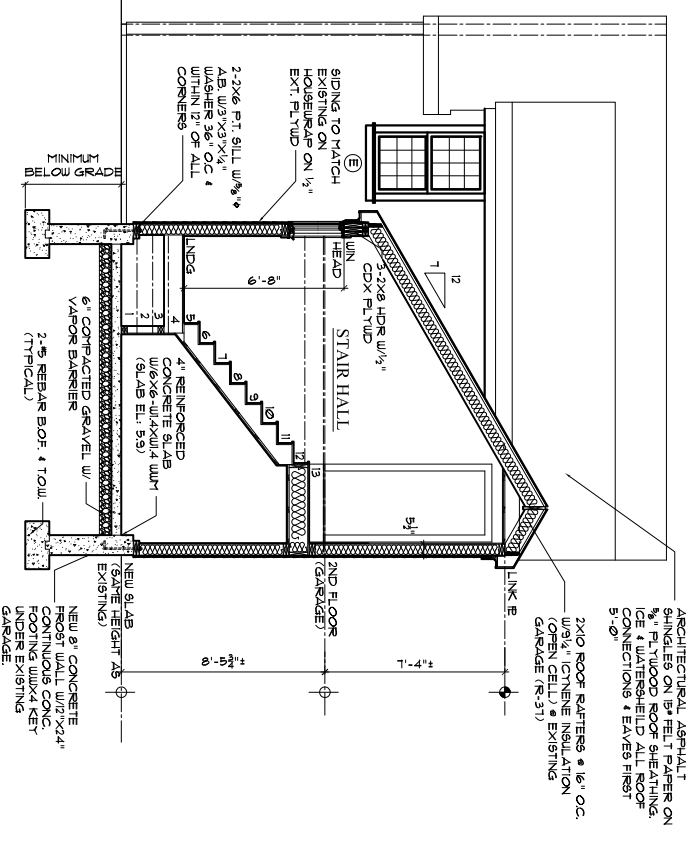

NO.	DESCRIPTION	BY	DATE

**GARAGE RENOVATION & NEW LINK FOR FORASTE RESIDENCE**  
74 Pleasant Street  
Hingham, MA  
03043-2951




Jennifer Brinshel  
PO Box 6336  
Plymouth, MA  
01969-3103

info@archiplicity.com


**NAME FOR HISTORIC DISTRICT PRESENTATION**

**ALTERNATE STAIR LINK & GARAGE WINDOWS - OPTION #1**


SCALE	AS NOTED
DATE	6/24/18
DRAWN BY	JLB

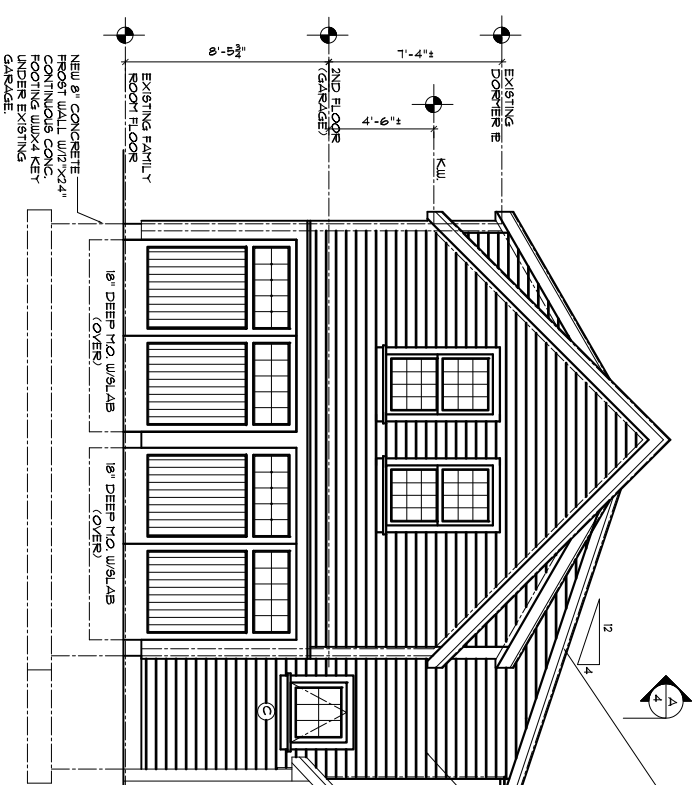

**GARAGE FRONT ELEVATION**  
SCALE: 1/4" = 1'-0"

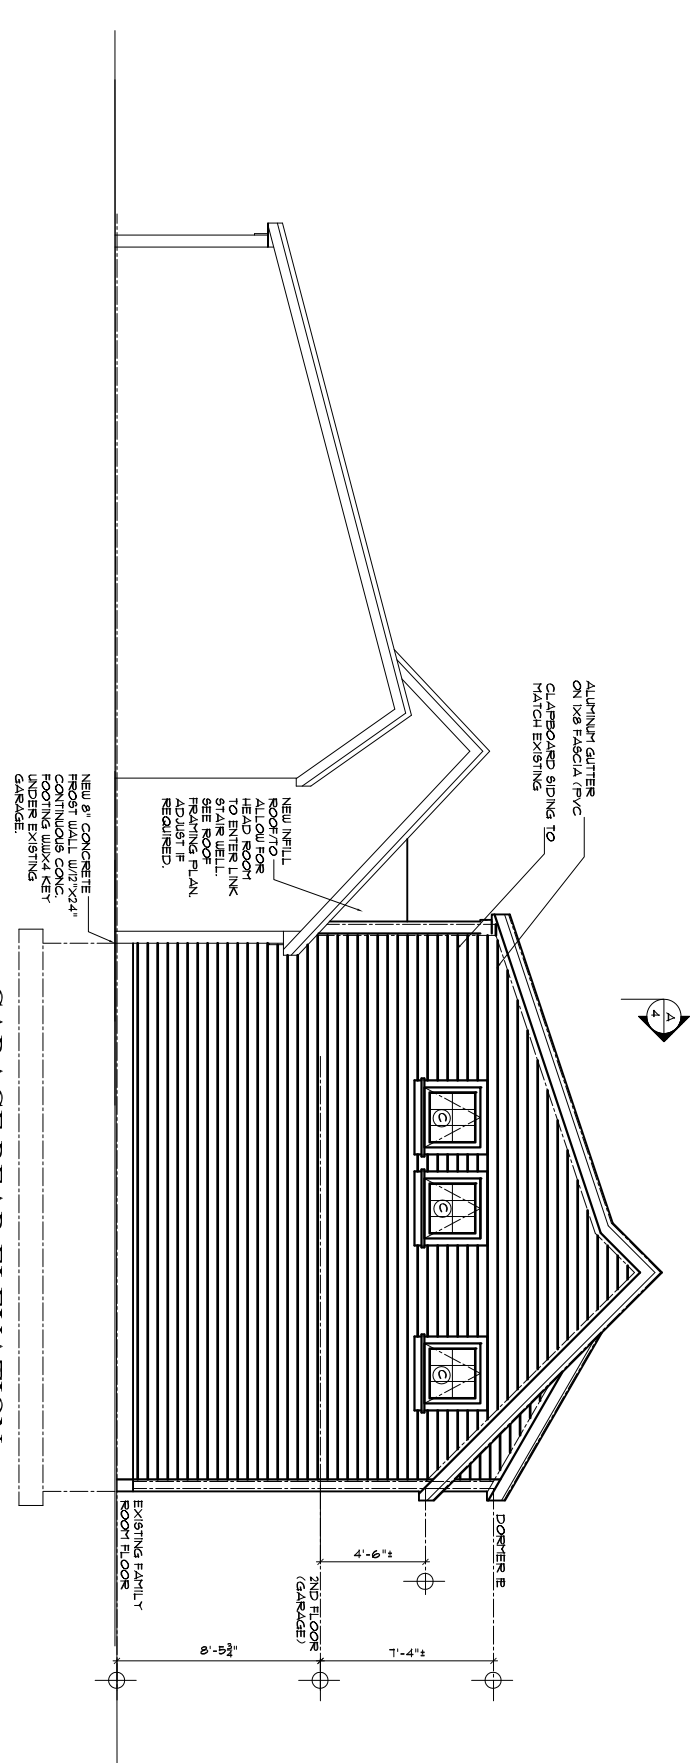

**GARAGE REAR ELEVATION**  
SCALE: 1/4" = 1'-0"

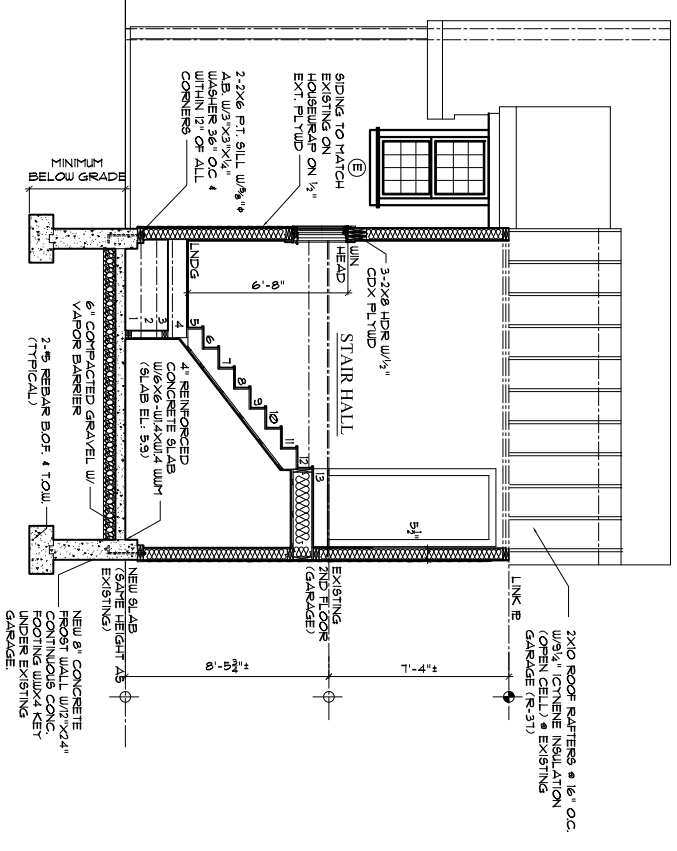

**A BUILDING SECTION**  
SCALE: 1/4" = 1'-0"

NO.	DESCRIPTION	BY	DATE

**GARAGE RENOVATION & NEW LINK FOR FORASTE RESIDENCE**

74 Pleasant Street  
Hingham, MA  
03043-2951



Jennifer Brimsted  
PO Box 6336  
Hingham, MA 03043  
PH: 508.591.3103  
info@archiplicity.com

**NOTE FOR HISTORIC DISTRICT PRESENTATION**

ALTERNATE STAIR LINK & GARAGE WINDOWS - OPTION 2

SCALE	AS NOTED
DATE	6/24/18
DRAWN BY	JLB
SHEET NO.	9