

**TIRYAKI**  
**ARCHITECTURAL**  
**DESIGN, LLC**

21 South Main Street  
Cohasset, MA 02025  
T.781.383.0061 F.781.915.0695  
www.tiryakiarch.com


HAYWOOD RESIDENCE  
171 MAIN STREET  
HINGHAM, MA

**DESIGN**  
**DEVELOPMENT**


DATE ISSUED: MARCH 9, 2020



**C** NORTHEAST ELEVATION  
SCALE: 1/4" = 1'-0"

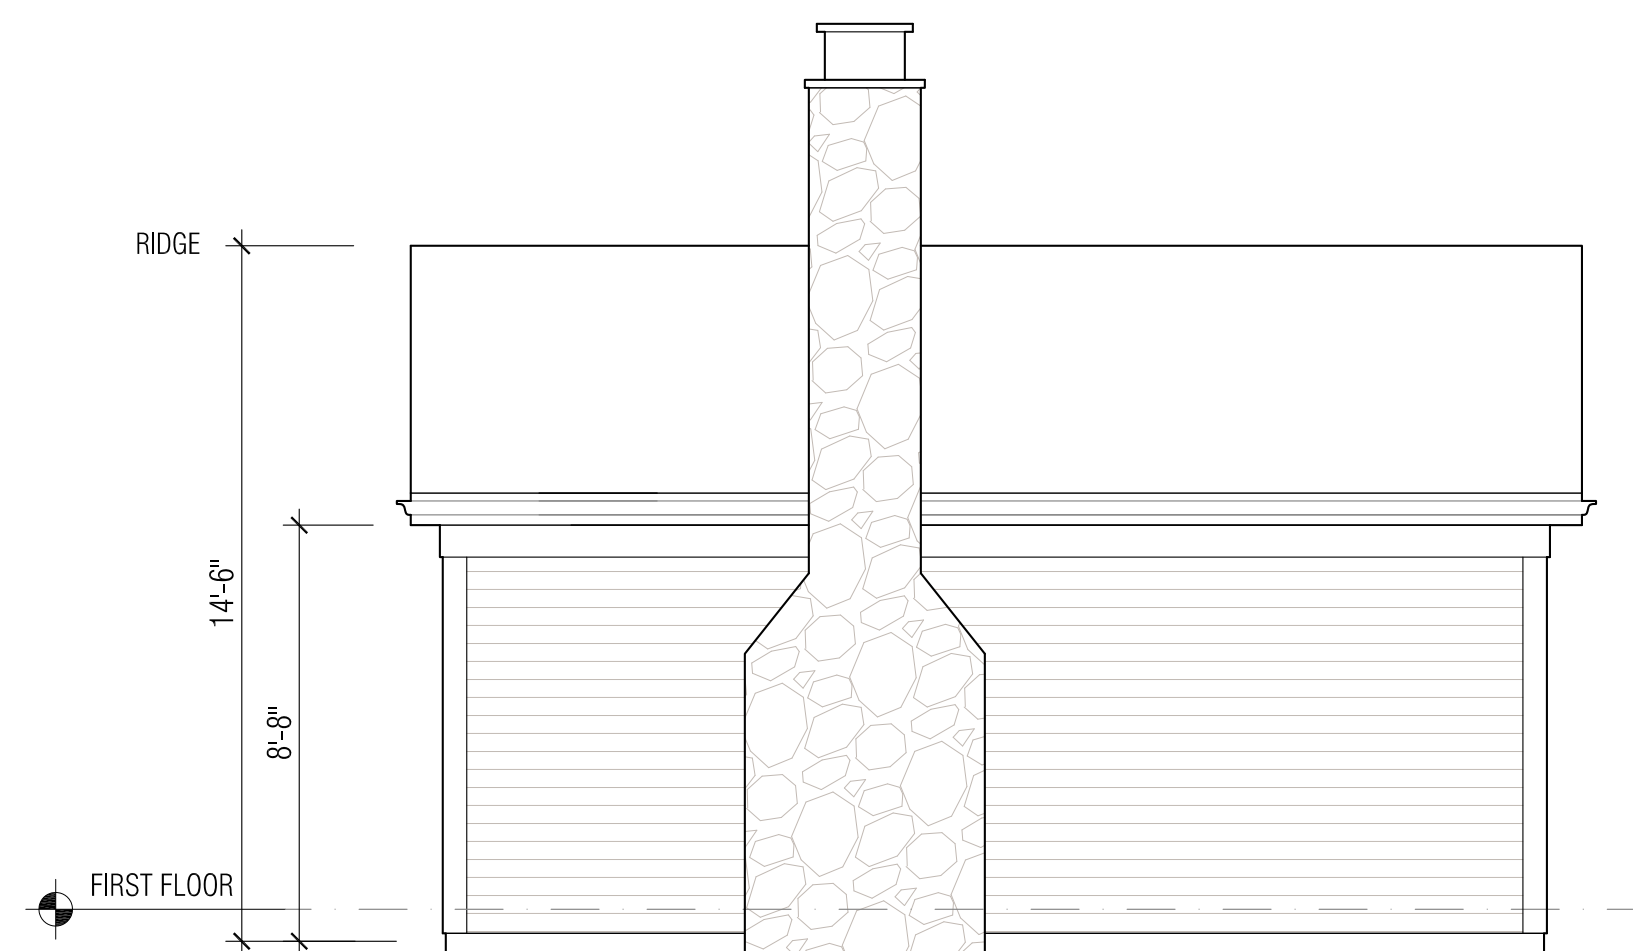


**D** NORTHWEST ELEVATION  
SCALE: 1/4" = 1'-0"

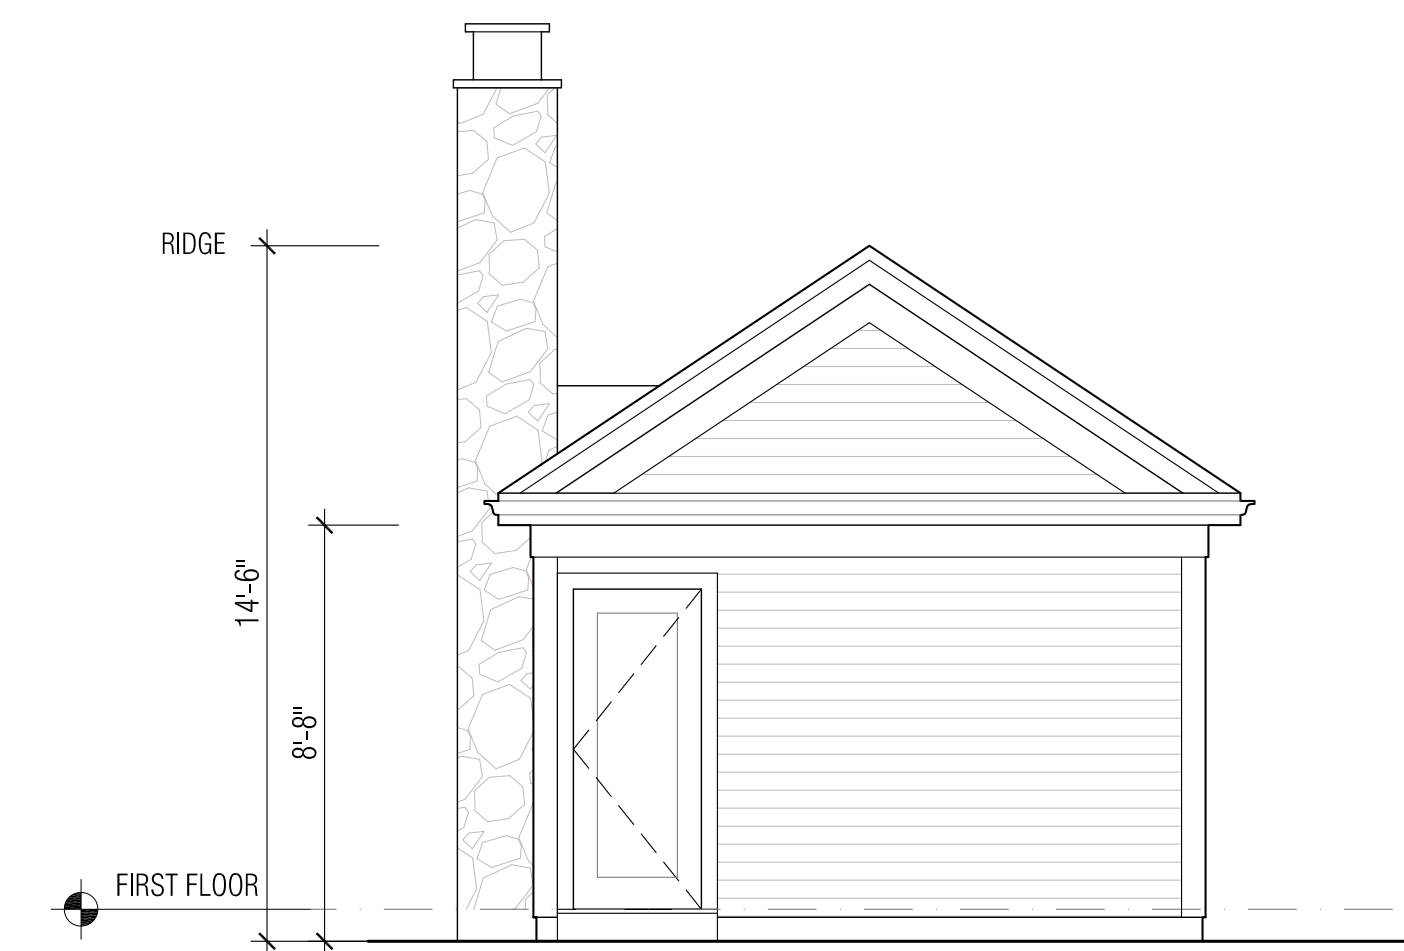

**E** SOUTHWEST ELEVATION  
SCALE: 1/4" = 1'-0"




**B** SOUTHEAST ELEVATION  
SCALE: 1/4" = 1'-0"

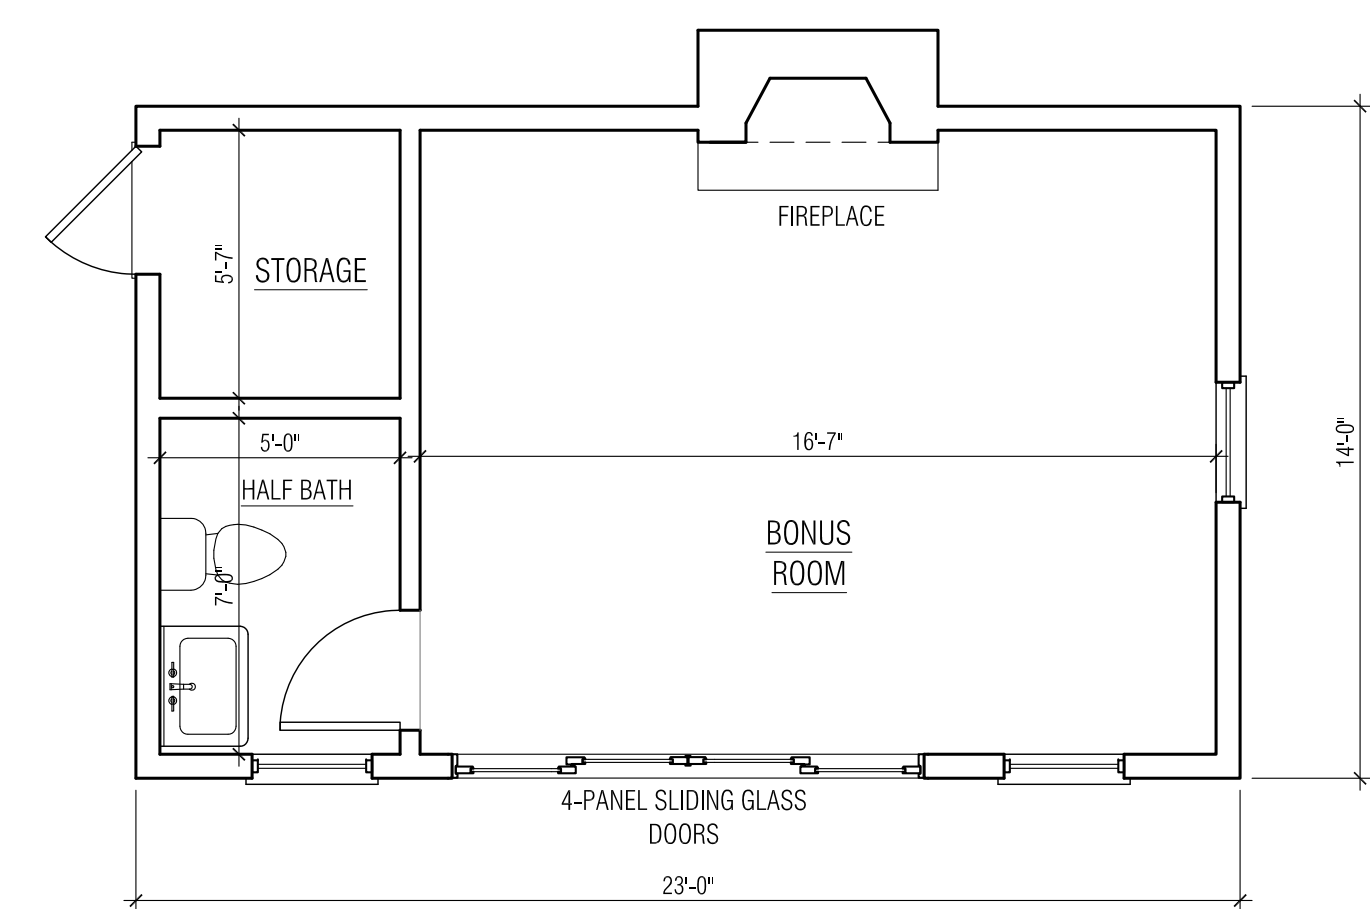

**A** FLOOR PLAN OF POOL HOUSE  
SCALE: 1/4" = 1'-0"

SCALE: 1/4" = 1'-0"  
(when printed at 22"x34")

 

DRAWING NAME:  
**PROPOSED POOL HOUSE**

DRAWING NUMBER:

**A3.1**