



PHOTO SOUTH 45

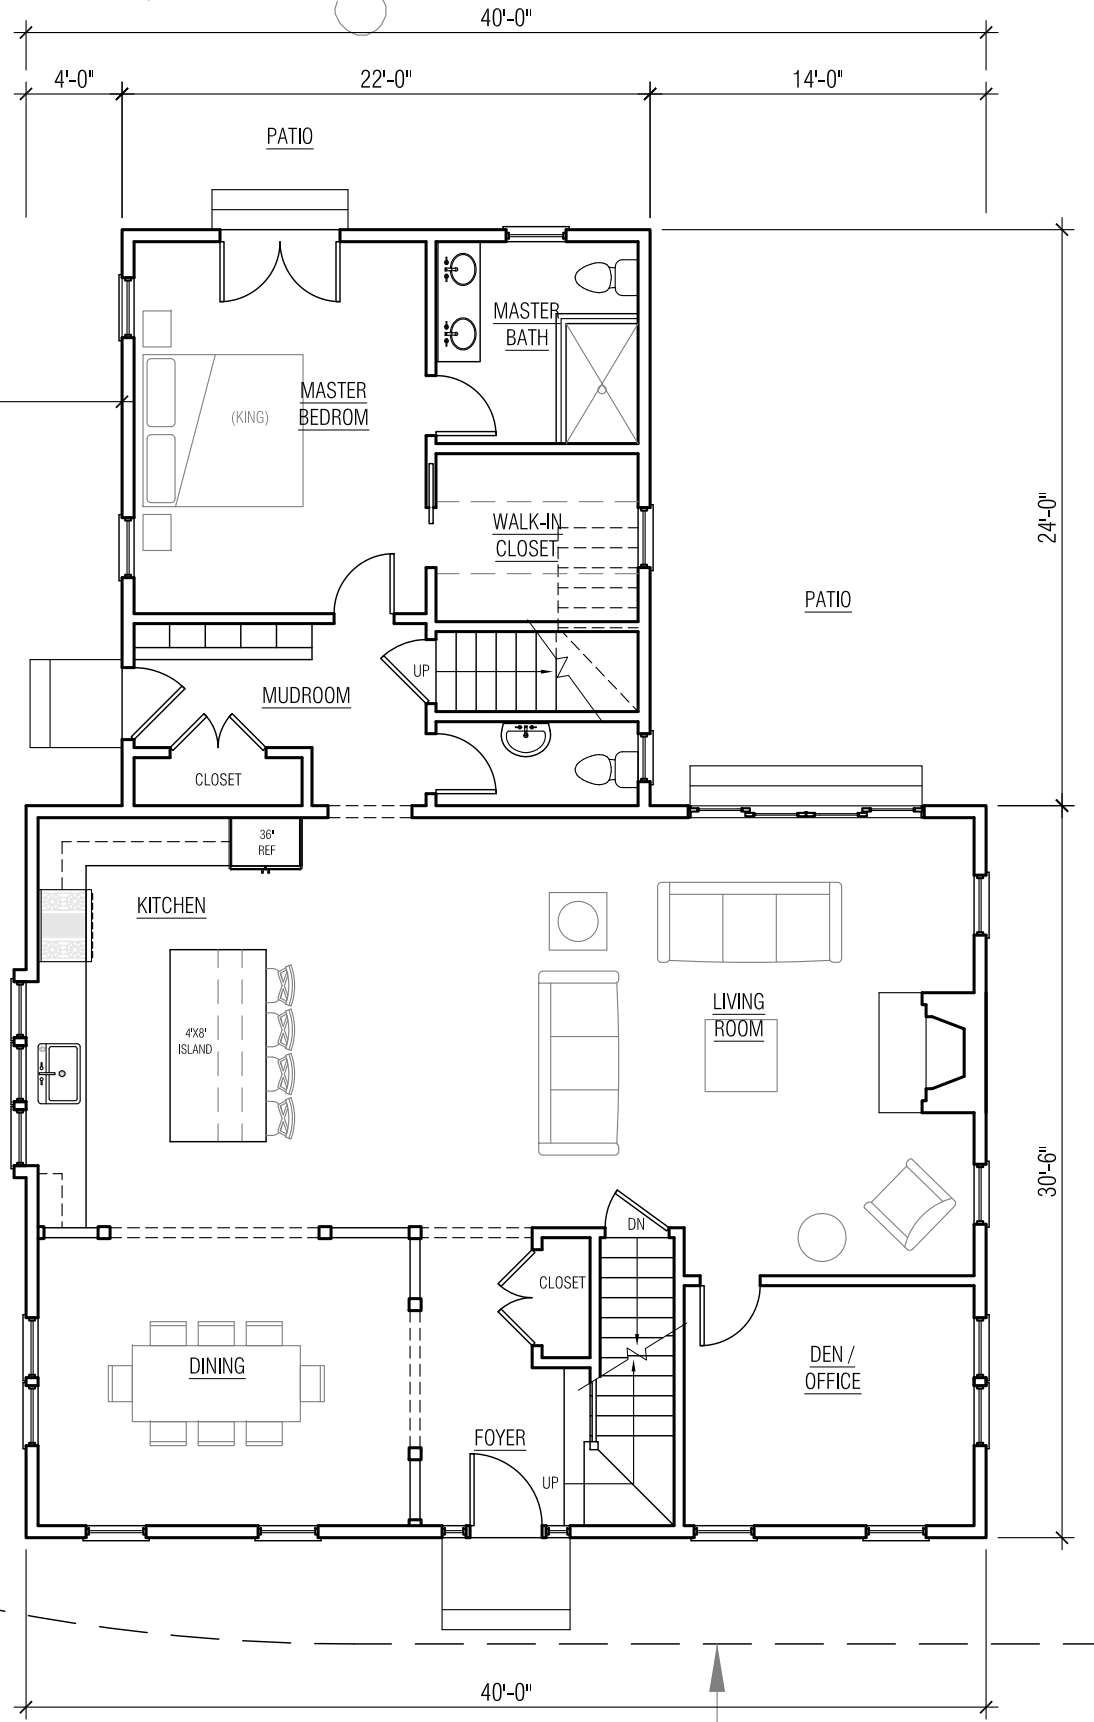

BUILDING SETBACK LINE (TYP)

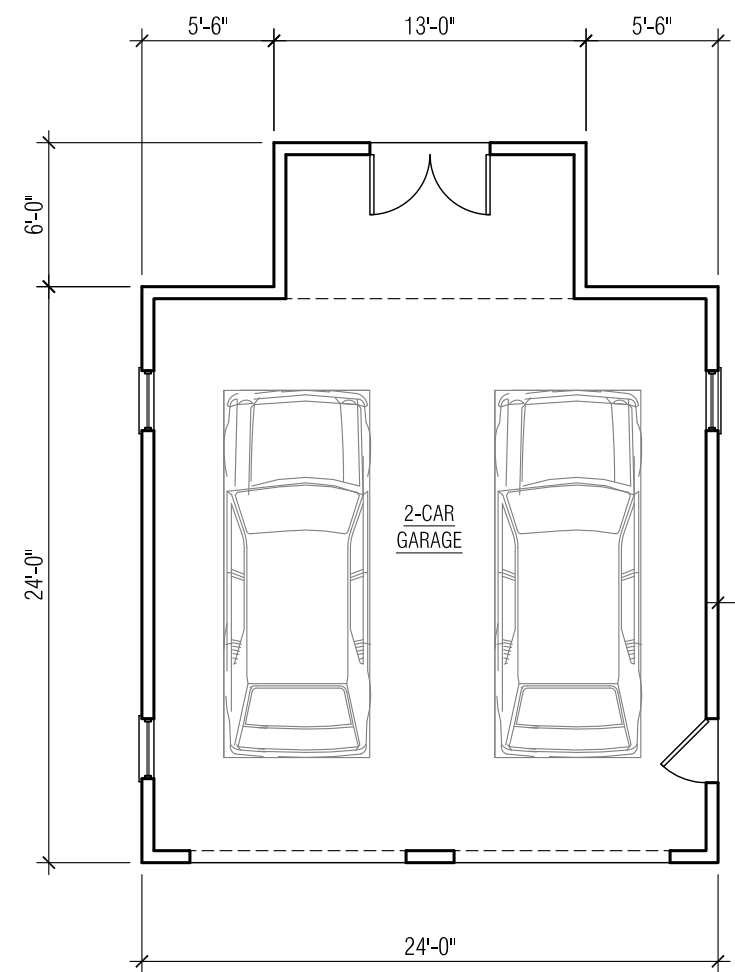

TIRYAKI ARCHITECTURAL DESIGN, LLC


21 South Main Street
Cohasset, MA 02025
T.781.383.0081 F.781.915.0695
www.tiryakiarch.com

PROPOSED RESIDENCE
219 MAIN STREET
HINGHAM, MA

HINGHAM HISTORIC DISTRICTS COMMISSION
REVIEW SET

DATE ISSUED: JUNE 21, 2019

SCALE: 1/8" = 1'-0"

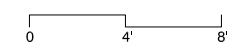

DRAWING NAME:
PROPOSED FIRST FLOOR PLAN

DRAWING NUMBER:

A1.1



**TIRYAKI
ARCHITECTURAL
DESIGN, LLC**


21 South Main Street
Cohasset, MA 02025
T.781.383.0081 F.781.915.0695
www.tiryakiarch.com

**PROPOSED RESIDENCE
219 MAIN STREET
HINGHAM, MA**

**HINGHAM HISTORIC
DISTRICTS COMMISSION
REVIEW SET**

DATE ISSUED: JUNE 21, 2019

SCALE: 1/8" = 1'-0"


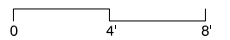


DRAWING NAME:

**PROPOSED SECOND /
ATTIC FLOOR PLAN**

DRAWING NUMBER:

A1.2

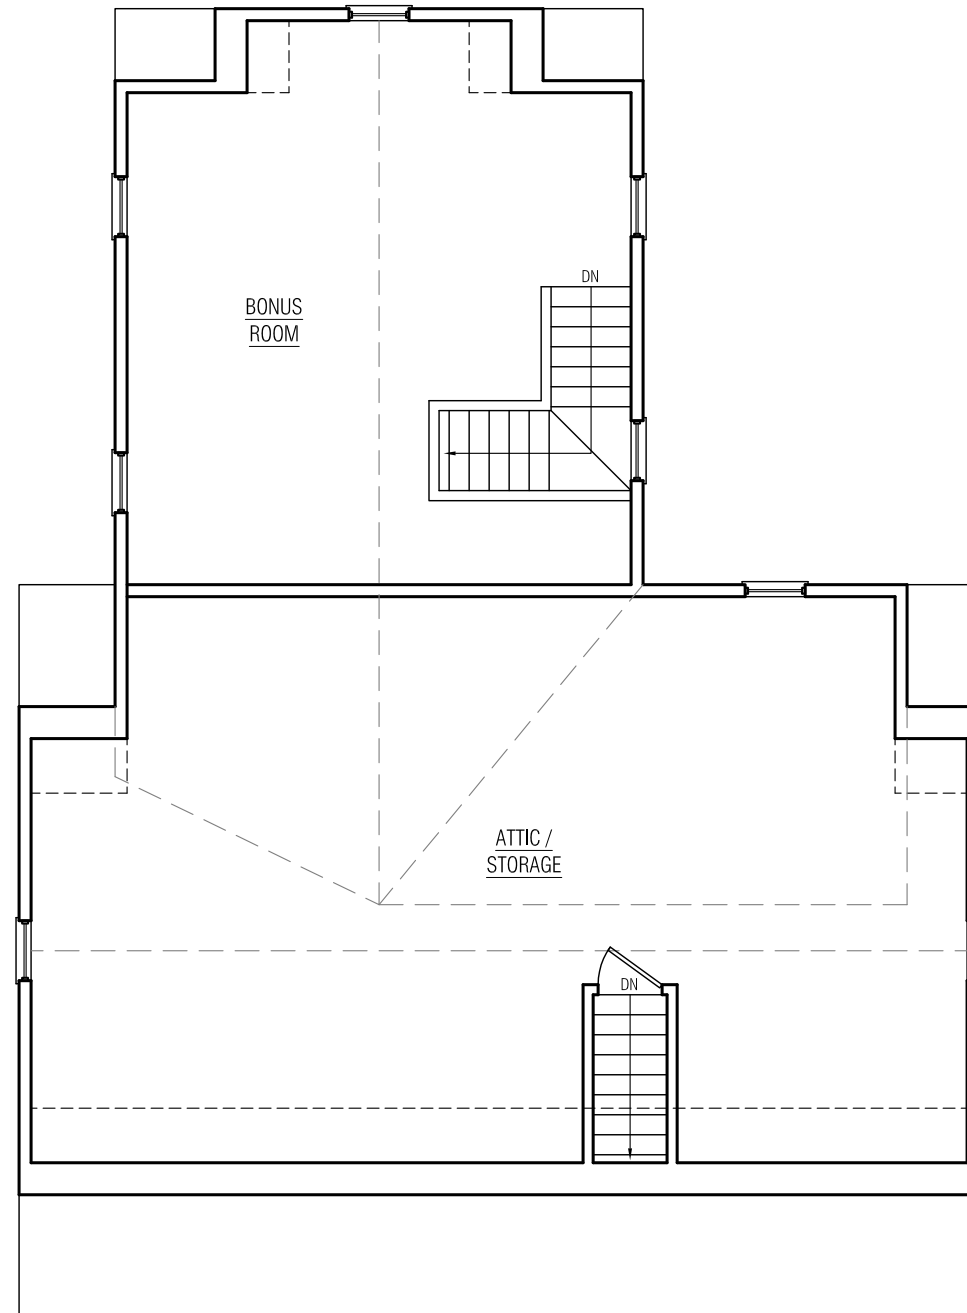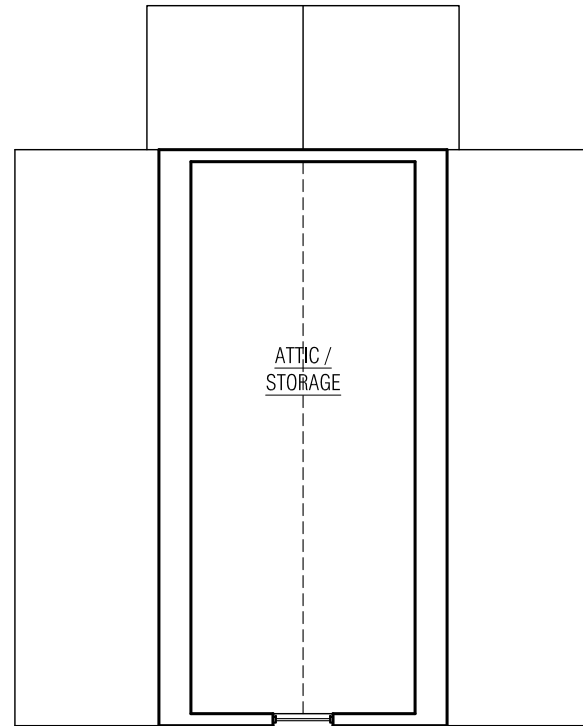



**TIRYAKI
ARCHITECTURAL
DESIGN, LLC**


21 South Main Street
Cohasset, MA 02025
T.781.383.0081 F.781.915.0695
www.tiryakiarch.com

**PROPOSED RESIDENCE
219 MAIN STREET
HINGHAM, MA**

**HINGHAM HISTORIC
DISTRICTS COMMISSION
REVIEW SET**

DATE ISSUED: JUNE 21, 2019

SCALE: 1/8" = 1'-0"

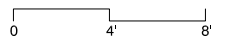


DRAWING NAME:


**PROPOSED EXTERIOR
ELEVATIONS OF HOUSE
AND GARAGE**

DRAWING NUMBER:

A2.1

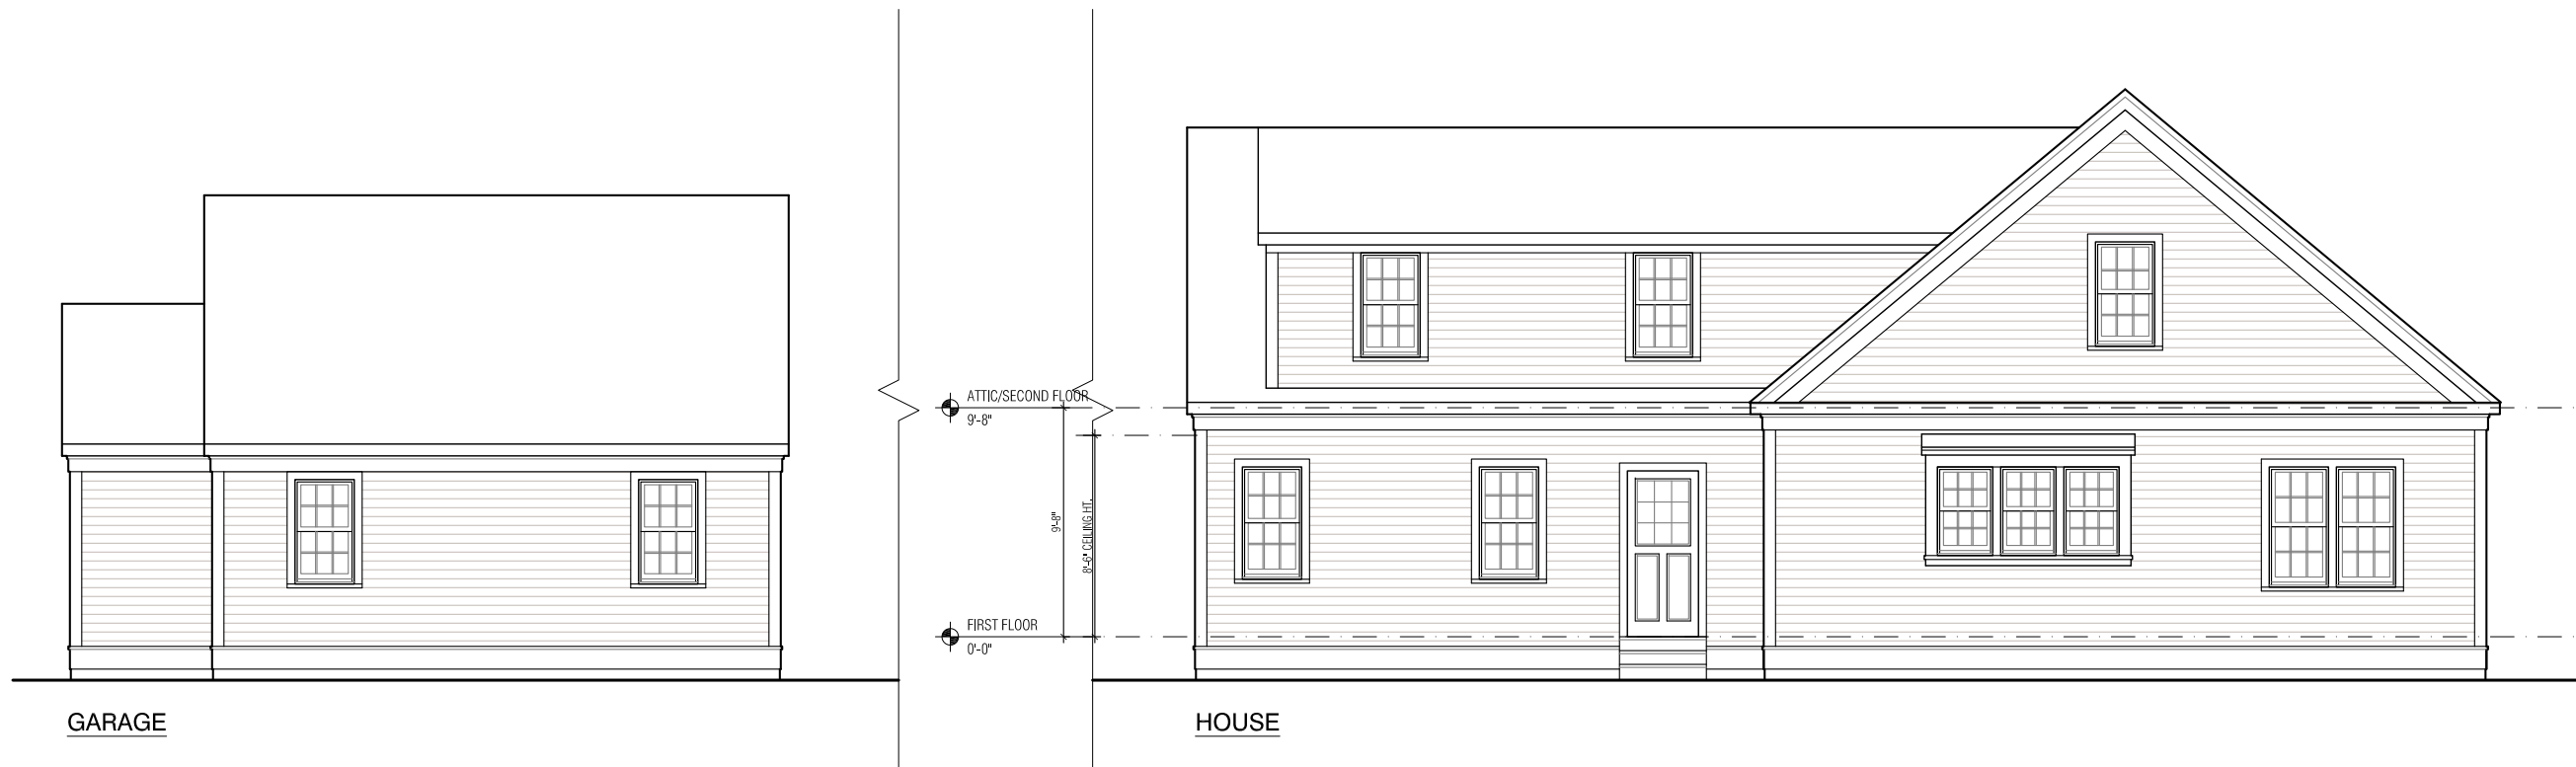

2 PROPOSED LEFT SIDE (SOUTH) ELEVATION
SCALE: 1/8" = 1'-0"

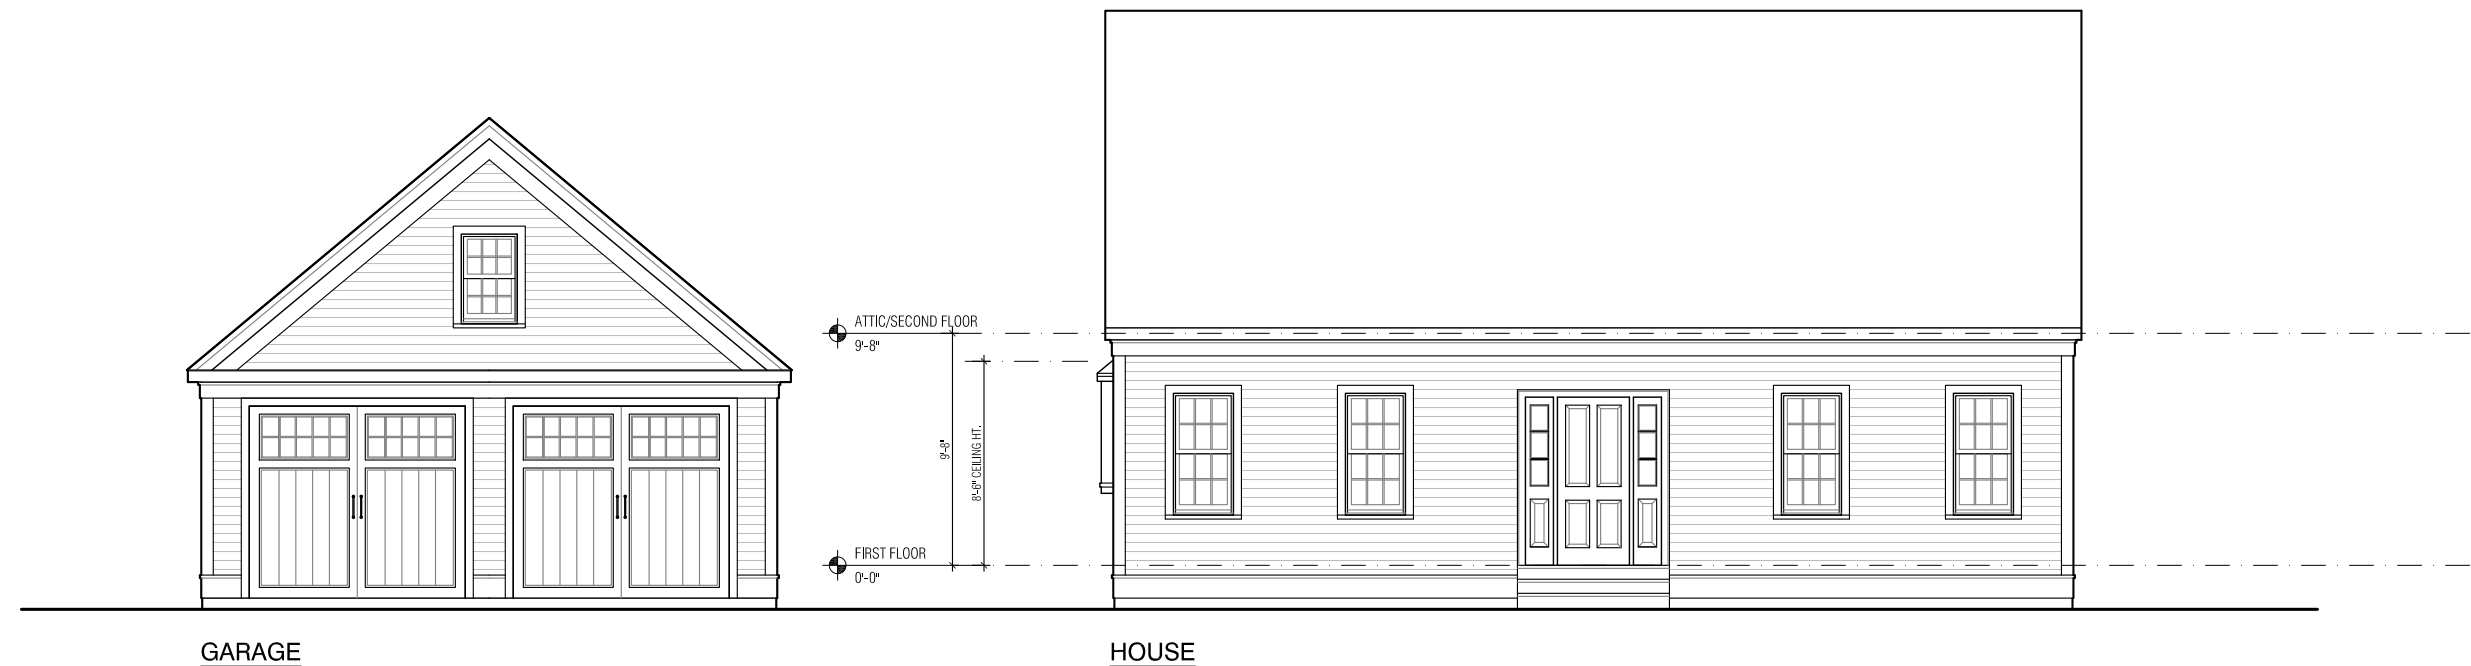

1 PROPOSED FRONT (EAST) ELEVATION
SCALE: 1/8" = 1'-0"




**TIRYAKI
ARCHITECTURAL
DESIGN, LLC**

21 South Main Street
Cohasset, MA 02025
T.781.383.0081 F.781.915.0695
www.tiryakiarch.com

**PROPOSED RESIDENCE
219 MAIN STREET
HINGHAM, MA**

**HINGHAM HISTORIC
DISTRICTS COMMISSION
REVIEW SET**

DATE ISSUED: JUNE 21, 2019

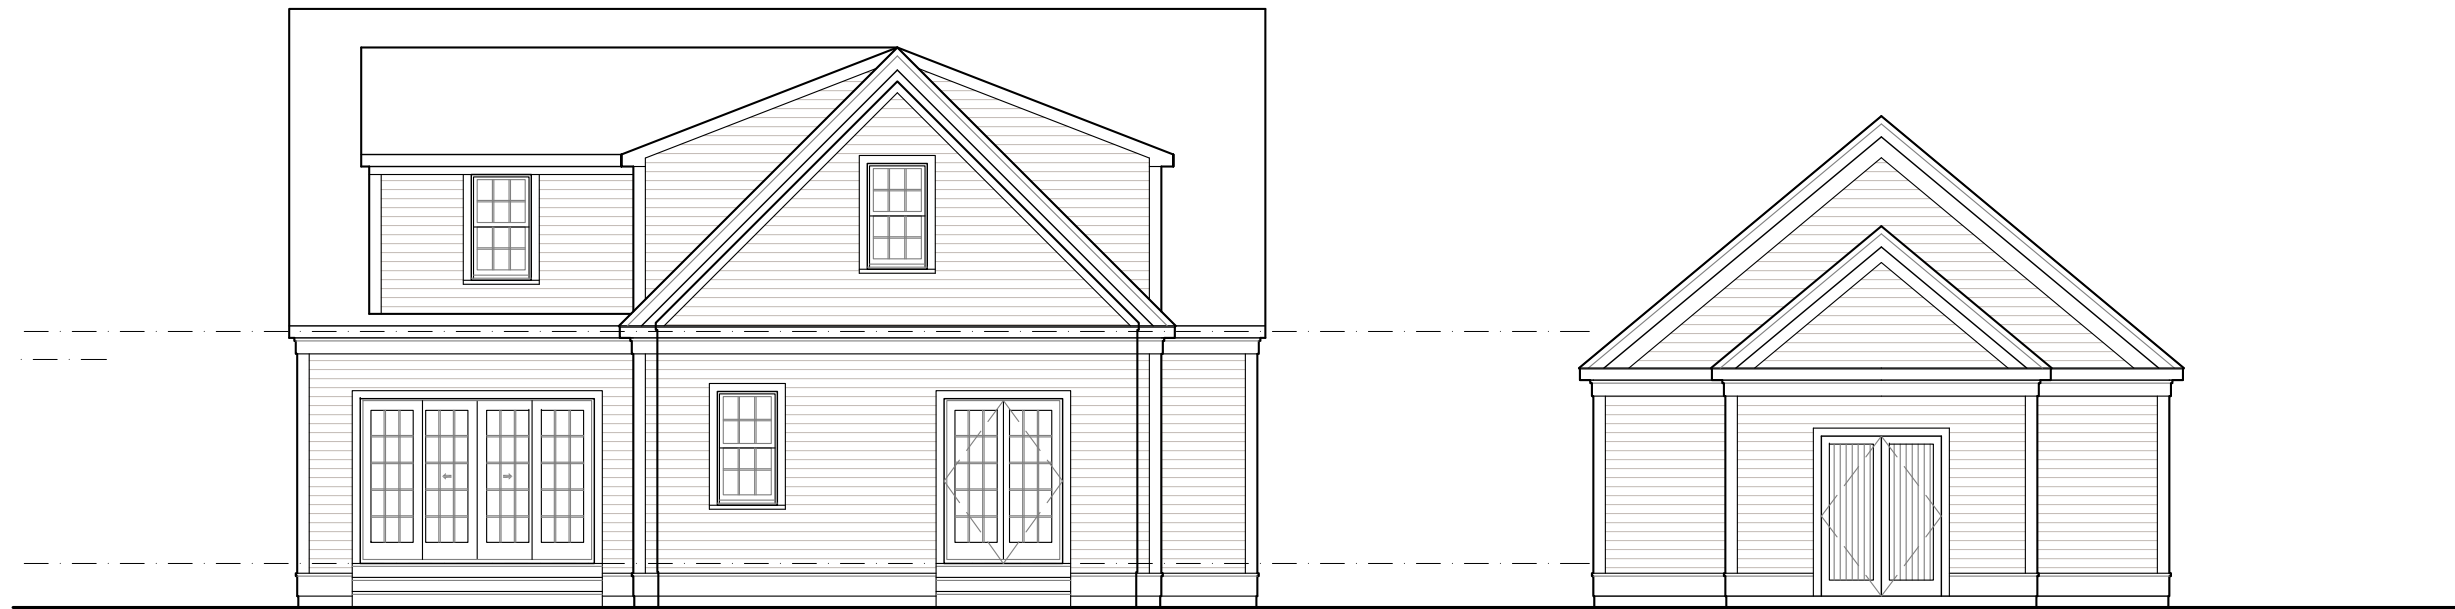

HOUSE

GARAGE

2 PROPOSED REAR (WEST) ELEVATION
SCALE: 1/8" = 1'-0"




HOUSE

GARAGE

1 PROPOSED RIGHT SIDE (NORTH) ELEVATION
SCALE: 1/8" = 1'-0"

SCALE: 1/8" = 1'-0"

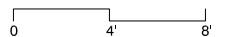

DRAWING NAME:
**PROPOSED EXTERIOR
ELEVATIONS OF HOUSE
AND GARAGE**

DRAWING NUMBER:

A2.2