


DERBY STREET SHOPPES

100 DERBY STREET

HINGHAM
MASSACHUSETTS
(PLYMOUTH COUNTY)

FIRE TRUCK TURNING
SIMULATION
(NO LADDER OVERHANG)

FEBRUARY 23, 2021

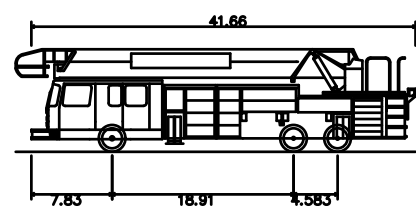

Hingham FT (1)	
Overall Length	41.660ft
Overall Width	8.000ft
Overall Body Height	10.685ft
Min Body Ground Clearance	0.862ft
Track Width	8.000ft
Lock-to-lock time	6.00s
Wall to Wall Turning Radius	47.583ft

PREPARED FOR:
W/S/M HINGHAM PROPERTIES
33 BOYLSTON STREET, SUITE 3000
CHESTNUT HILL, MA 02467



803 Summer Street
Boston, Massachusetts
02127

617 896 4300

SCALE: 1" = 80'





Job No.: 45817.09 Date: FEBRUARY 23, 2021

Scale: 1" = 80' Revised: APRIL 21, 2021

Dwg No: _____

File: _____ 1 of 4

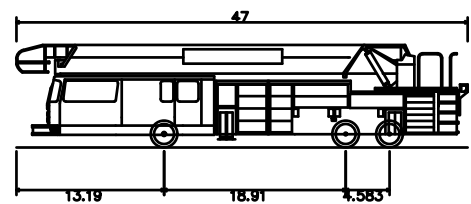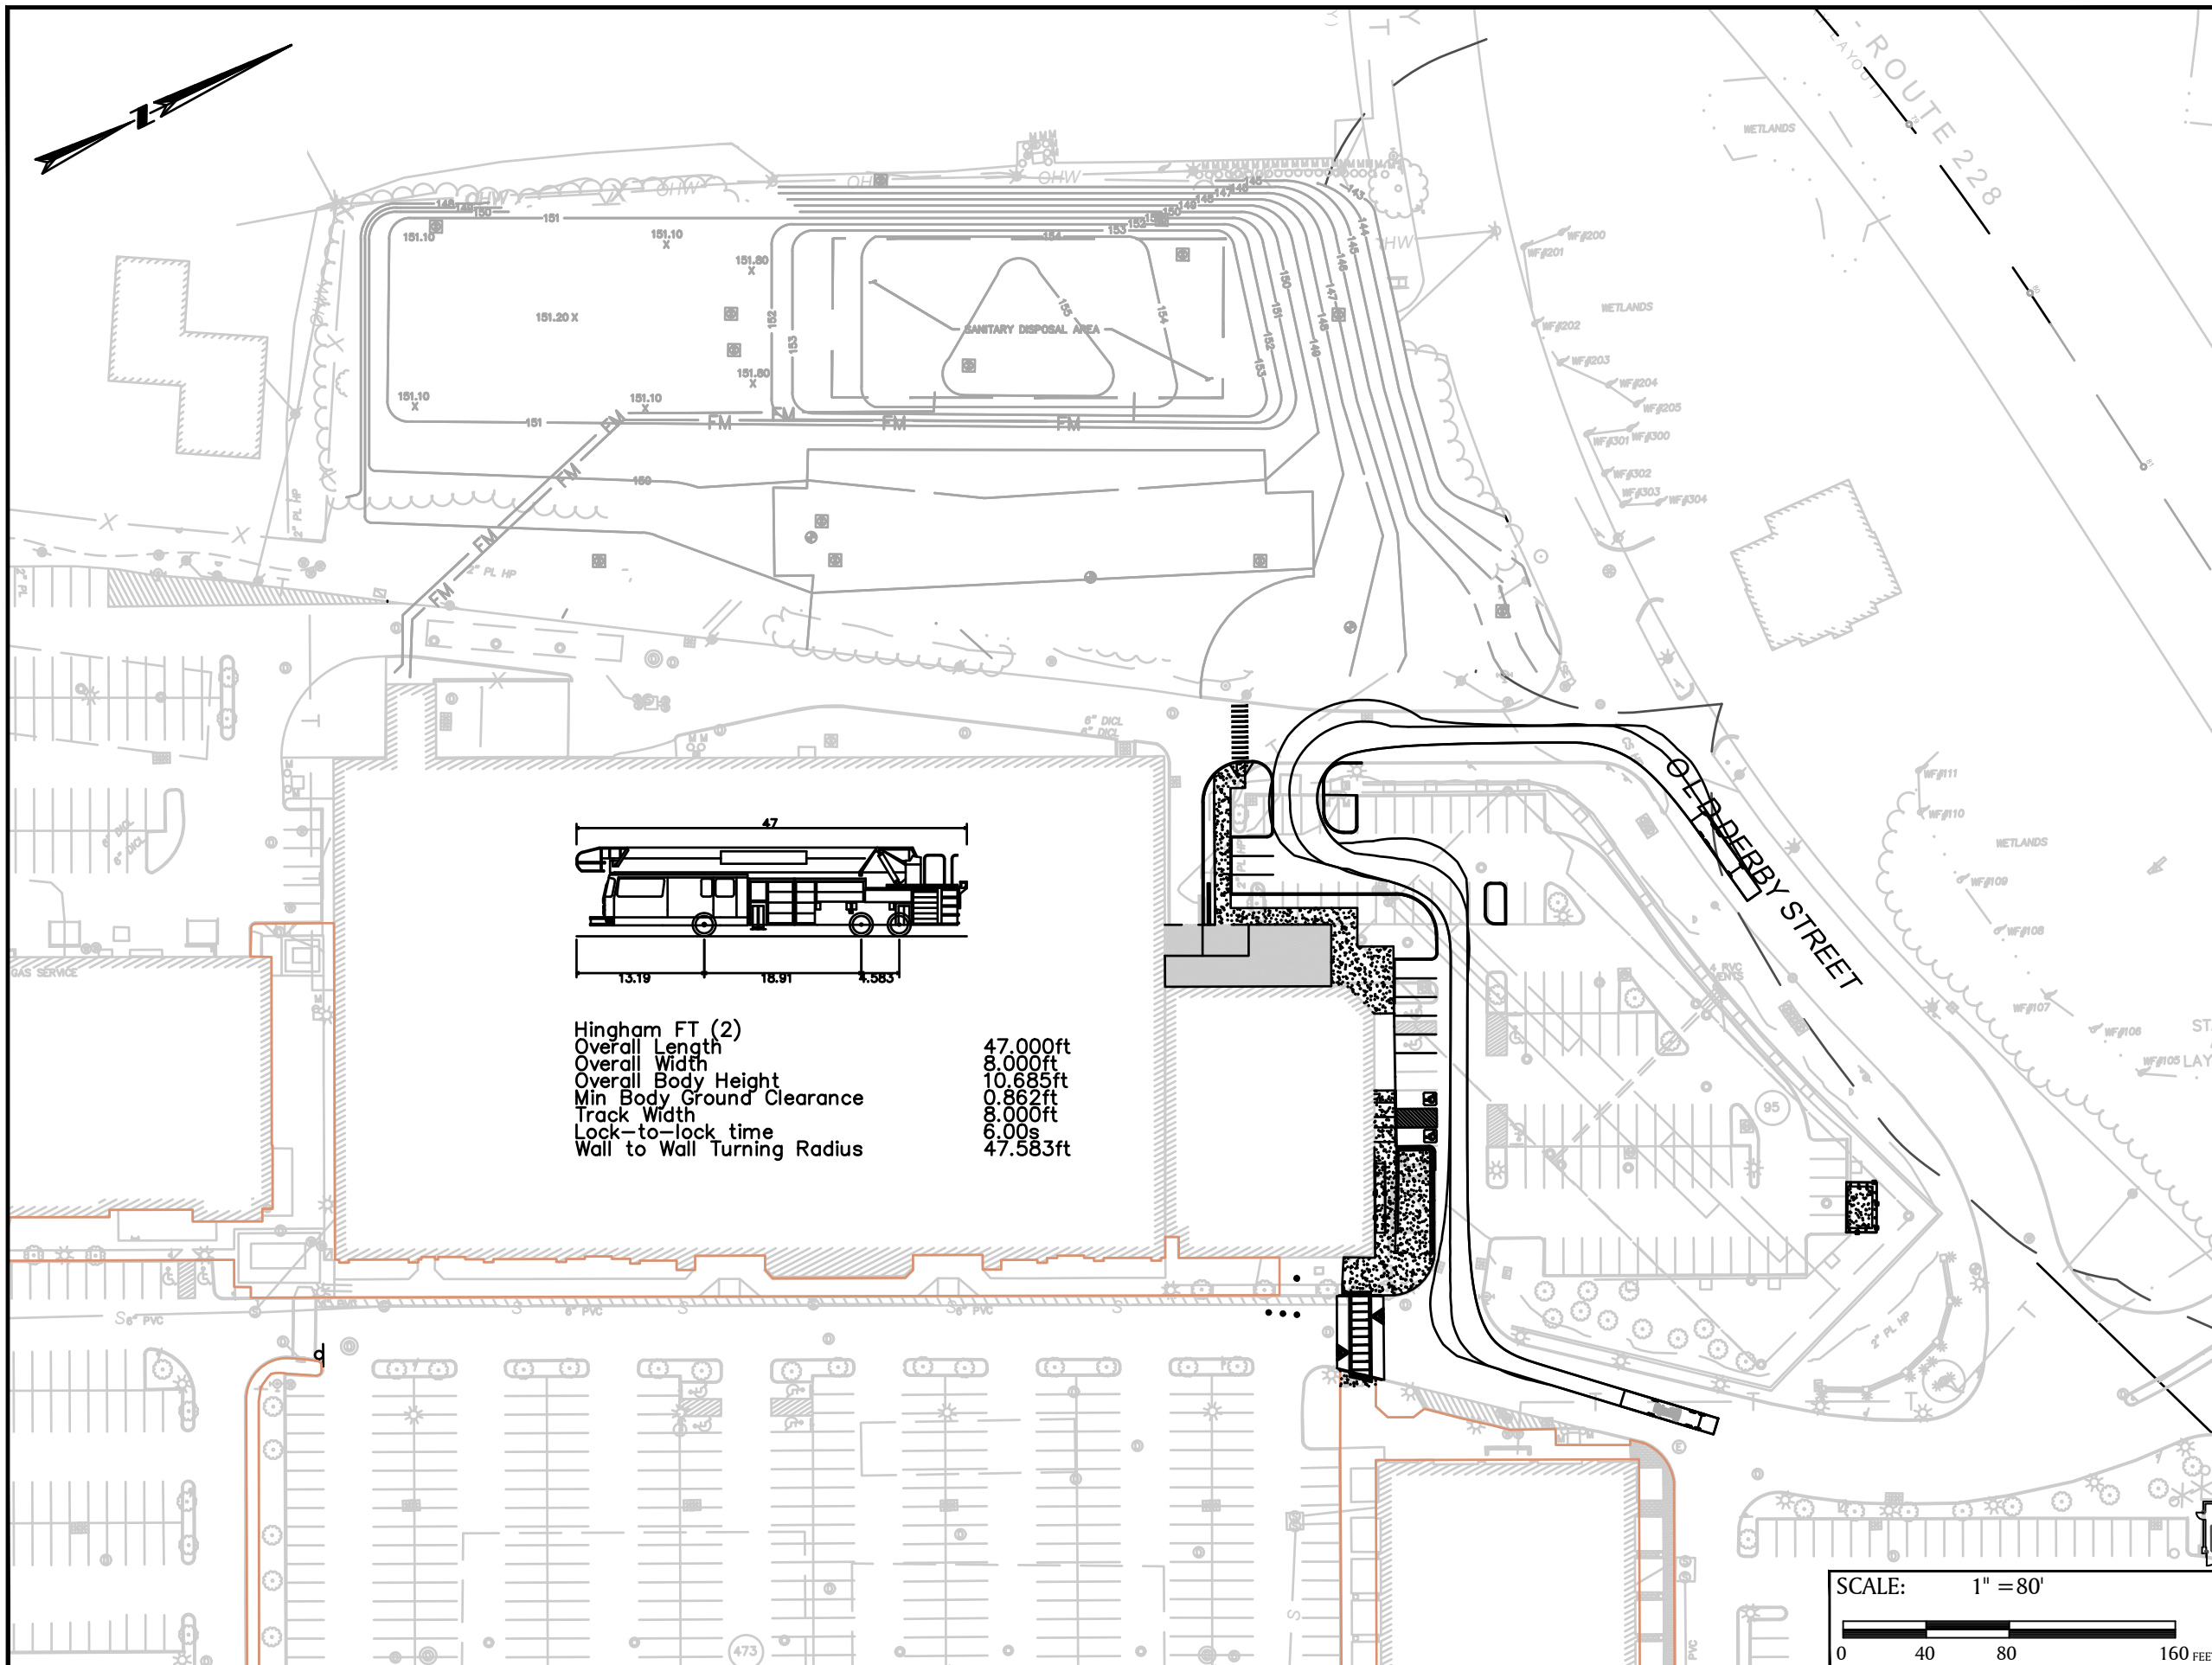

Hingham FT (2)	
Overall Length	47.000ft
Overall Width	8.000ft
Overall Body Height	10.685ft
Min Body Ground Clearance	0.862ft
Track Width	8.000ft
Lock-to-lock time	6.00s
Wall to Wall Turning Radius	47.583ft

DERBY STREET SHOPPES

100 DERBY STREET

HINGHAM
MASSACHUSETTS
(PLYMOUTH COUNTY)

FIRE TRUCK TURNING
SIMULATION
(WITH LADDER OVERHANG)

FEBRUARY 23, 2021

PREPARED FOR:


W/S/M HINGHAM PROPERTIES
33 BOYLSTON STREET, SUITE 3000
CHESTNUT HILL, MA 02467



803 Summer Street
Boston, Massachusetts
02127

617 896 4300

SCALE: 1" = 80'

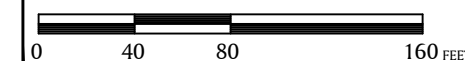

Job No.: 45817.09 Date: FEBRUARY 23, 2021

Scale: 1" = 80' Revised: APRIL 21, 2021

Dwg No: _____

File: _____ 2 of 4