



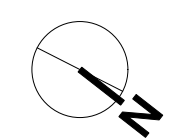

Qty	Botanical Name	Common Name	Scheduled Size
3	<i>Acer rubrum</i>	Red Maple	2-2.5" min cal.
16	<i>Buxus</i> 'NewGen 'Independence''	Independence Boxwood	#3
6	<i>Cornus alba</i> 'Bailhalo'	Ivory Halo Dogwood	#5
5	<i>Ilex glabra</i> 'Shamrock'	Shamrock Holly	#5
3	<i>Myrica pennsylvanica</i>	Northern Bayberry	#5
7	<i>Picea abies</i>	Norway Spruce	8' min H
3	<i>Quercus palustris</i>	Pin Oak	3" min cal.
2	<i>Rosa</i> 'At Last'	At Last Rose	#2

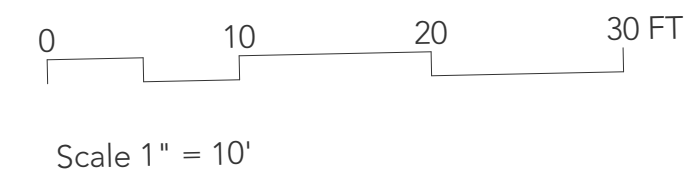

<p style="font-size: 24pt; font-weight: bold;">Landscape Plan 3</p>	<p style="font-size: 18pt; font-weight: bold;">Residence</p> <p>4 Jordan Way Hingham, MA</p>	<p>Scale 1" = 10'</p> <p>Drawn by Tish Campbell</p> <p>Date Drawn 04.27.2021</p>	<p style="font-size: 24pt; font-weight: bold;">TISH</p> <p style="font-size: 10pt;">15 Boulder Glen Road Hingham MA 01904 617-515-2975</p>
<p>Sheet Number</p> <p style="font-size: 24pt; font-weight: bold;">-1</p>	<p>Revision</p> <p>Revised Plan</p>	<p>Rev No.</p> <p>B</p>	<p>Rev Date</p> <p>7/29/21</p>