

Massachusetts Department of Environmental Protection
Bureau of Resource Protection - Wetlands
WPA Form 8A – Request for Certificate of Compliance
Massachusetts Wetlands Protection Act M.G.L. c. 131, §40

DEP File Number:

34-186

Provided by DEP

A. Project Information

Important:

When filling out forms on the computer, use only the tab key to move your cursor - do not use the return key.



Upon completion of the work authorized in an Order of Conditions, the property owner must request a Certificate of Compliance from the issuing authority stating that the work or portion of the work has been satisfactorily completed.

1. This request is being made by:

DTM Law, P.C., on behalf of Hingham Shipyard Marinas

Name

175 Derby Street; Suite 30

Mailing Address

Hingham

MA

02043

City/Town

State

Zip Code

781-749-7200

Phone Number

2. This request is in reference to work regulated by a final Order of Conditions issued to:

DEM Division of Waterways (John J. Hannon, Chief Engineer)

Applicant

March 5, 1985

34-186

Dated

DEP File Number

3. The project site is located at:

Lincoln Street

Hingham

Street Address

City/Town

Assessors Map/Plat Number

Parcel/Lot Number

4. The final Order of Conditions was recorded at the Registry of Deeds for:

Bear Hill Investment Corp.

Property Owner (if different)

Plymouth

6013

321

County

Book

Page

Certificate (if registered land)

5. This request is for certification that (check one):

☒ the work regulated by the above-referenced Order of Conditions has been satisfactorily completed.

☐ the following portions of the work regulated by the above-referenced Order of Conditions have been satisfactorily completed (use additional paper if necessary).

☐ the above-referenced Order of Conditions has lapsed and is therefore no longer valid, and the work regulated by it was never started.

RECEIVED
MAY 18 2026
TOWN OF HINGHAM
CONSERVATION



Massachusetts Department of Environmental Protection
Bureau of Resource Protection - Wetlands
WPA Form 8A – Request for Certificate of Compliance
Massachusetts Wetlands Protection Act M.G.L. c. 131, §40

DEP File Number:

34-186

Provided by DEP

A. Project Information (cont.)

6. Did the Order of Conditions for this project, or the portion of the project subject to this request, contain an approval of any plans stamped by a registered professional engineer, architect, landscape architect, or land surveyor?

☐ Yes

If yes, attach a written statement by such a professional certifying substantial compliance with the plans and describing what deviation, if any, exists from the plans approved in the Order.

☒ No

B. Submittal Requirements

Requests for Certificates of Compliance should be directed to the issuing authority that issued the final Order of Conditions (OOC). If the project received an OOC from the Conservation Commission, submit this request to that Commission. If the project was issued a Superseding Order of Conditions or was the subject of an Adjudicatory Hearing Final Decision, submit this request to the appropriate DEP Regional Office (see <http://www.mass.gov/eea/agencies/massdep/about/contacts/find-the-massdep-regional-office-for-your-city-or-town.html>).



TOWN OF HINGHAM CONSERVATION COMMISSION

APPLICATION CHECKLIST REQUEST FOR CERTIFICATE OF COMPLIANCE (COC)

Please submit the following when requesting a Certificate of Compliance under the MA Wetlands Protection Act and Hingham Wetlands Protection By-Law. Submit one (1) copy of the following to the Conservation Office and an electronic copy of the complete request to conservation@hingham-ma.gov. A complete Request will be added to the next available Conservation Commission agenda.

- ☒ WPA Form 8A: Request for Certificate of Compliance
- ☒ A check payable to the town of Hingham for the Town of Hingham Wetlands Protection Bylaw fee
 - \$50 for Residential
 - \$100 for Commercial
 - Please redact bank account information from photocopies
- ☐ A letter from a registered professional engineer, surveyor, architect, or landscape architect, as applicable, certifying substantial compliance with the approved plans and describing what deviations, if any, exist from the plans approved in the Order of Conditions. The letter should also document compliance with any applicable special conditions. A certification letter without the requested information will be deemed incomplete.
- ☒ Post construction site photos of the completed work including established vegetation where required.
- ☒ The Conservation Commission's Policy on Receipt of Information
- ☐ Optional – Voluntary 21 Day Waiver (COC)

If required pursuant to Special Conditions of the Order of Conditions (any other required documentation not listed below should also be included):

- ☐ Mitigation Planting Area progress report to include status of plantings, photos of planting area, and dates of installation.
- ☐ Final As-built Plan signed and stamped by a Massachusetts Registered Professional Engineer or Land Surveyor showing post-construction conditions within all areas under the jurisdiction of the MA Wetlands Protection Act and the Hingham Wetlands Protection By-Law. This plan shall include at a minimum:
 - All wetland resource area boundaries with associated buffer zones and regulatory setback areas taken from the plan(s) approved in this Order of Conditions;
 - Locations and elevations of all stormwater management conveyances, structures and best management designs, including foundation drains, constructed under this Order within any wetland resource area or buffer zone;
 - Distances from any structures constructed under this Order to wetland resource areas - "structures" include, but are not limited to, all buildings, septic system components, wells, utility lines, fences, retaining walls, and roads/driveways;
 - A line delineating the limit of work - "work" includes any filling, excavating and/or disturbance of soils or vegetation approved under this Order;
 - Mitigation planting areas constructed under this Order, as applicable.

HINGHAM WETLAND REGULATIONS

APPENDIX C

Policy on Receipt of Information (Revised March 4, 2024)

1. New applications/filings must be submitted to the Conservation office (by certified mail or hand delivery), two weeks prior to the meeting date, on Monday by noon, to facilitate the placement of the legal ad and to allow timely review by the Conservation Officer (if the office is closed on Monday due to a holiday, then the information is due on the preceding Friday by noon). Conservation staff will review the application for administrative completeness. Upon receipt of a complete application, a hearing or meeting will be scheduled in accordance with the 310 CMR 10.05(5) and the Wetland Regulations, Section 7.6.
2. If deemed necessary, based on the Commission's meeting schedule, Conservation staff may request the applicant *voluntarily* waive the 21 day statutory deadline for holding a public hearing or issuing a Determination of Applicability.
3. Requests for additional information may be made by the Commission members or their agent to clarify the scope of the project or determine compliance with the 310 CMR 10.00 and/or the Hingham Wetland Regulations. Such requests, if not made at the public hearing, will be communicated to the applicant or their representative as promptly as possible.
4. Additional information requested by the Commission or their agent in accordance with No.3, must be submitted to the Conservation office a minimum of 7 days prior to the meeting date, on Monday by noon. If the office is closed on Monday due to a holiday, the information is due on the preceding Friday by noon. *Revisions submitted after the established deadline may not receive a review, thereby resulting in a continuance to the next available meeting.*
5. The Commission may engage the peer review services of an outside consultant as provided by M.G.L. Ch. 44, § 53G, to be paid for by the applicant, for specific expert review deemed necessary to come to a final decision on a submitted application. Specific consultant services may include but are not limited to, review of a Notice of Intent, Wetland Resource Area Delineation, Stormwater/Drainage Reports, etc. The consultant shall be chosen by the Conservation Commission by vote at the public hearing, and report only to the Commission or its agent. *Requested additional information/revisions by the peer reviewer is required a minimum of two weeks prior to the hearing date.*
5. All supplemental documentation and revised plans must include a revision date and must be date stamped by the Conservation office upon receipt. If this information is not present, the documents may be considered incomplete and may not receive a timely review, thereby resulting in a continuance to the next available meeting.
6. Please note that all supplemental documentation and revised plans submitted to the Commission for a pending application, subject to the MA Wetlands Protection Act, must also be sent to the DEP Southeast Regional Office, 20 Riverside Dr., Lakeville, MA 02347

The Hingham Conservation Commission is committed to a thorough and timely review of each application and an efficient hearing process. Cooperation with this policy is appreciated to facilitate these efforts. Exceptions to this policy may be made by the Conservation staff if deemed warranted. Please sign and include with your filing. Thank you.


Applicant or Applicant's Representative Signature

5/18/26
Date

DEP File No. 34-186 – Commuter Pier Rehabilitation and Floats/Piles

Project:

Rehabilitation/reconstruction of existing timber pier and installation of floats and piles at commuter pier within Hewitts Cove.

Dates:

NOI filed 2/15/1985; hearing closed 2/25/1985; OOC issued March 5, 1985.

Applicant / Owner:

DEM Division of Waterways (John J. Hannon) / Bear Hill Investment Corp.

Location (based on documents submitted in file):

Lincoln Street

Work Status:

The regulated work was completed as part of original commuter ferry marina infrastructure improvements. See Attached Plans and Aerial Photographs. The work was completed prior to the Shipyard redevelopment.

Key Conditions:

Removal debris to be properly disposed; no discharge of materials into Back River; work to prevent erosion/siltation/sedimentation; Conservation Commission to be notified prior to activity.

Compliance / Comments:

The regulated work was completed. No indication of unresolved construction-related conditions. Project predates redevelopment of the Shipyard. No Certificate of Compliance on record.

RECEIVED


MAY 18 2026

TOWN OF HINGHAM
CONSERVATION

MAY 18 2026

[illegible][illegible]


Course # 2027, Assoc. # 08414, A.C. Financials, 26th
p. 675.

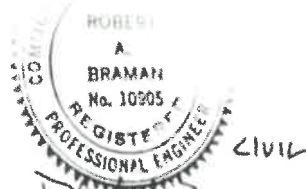

Robert A. Braman

PLAN
0' 400'
SCALE: 1"=400'

KEY MAP
TRACED FROM
BBA CHART
SCALE: 1"=2083'

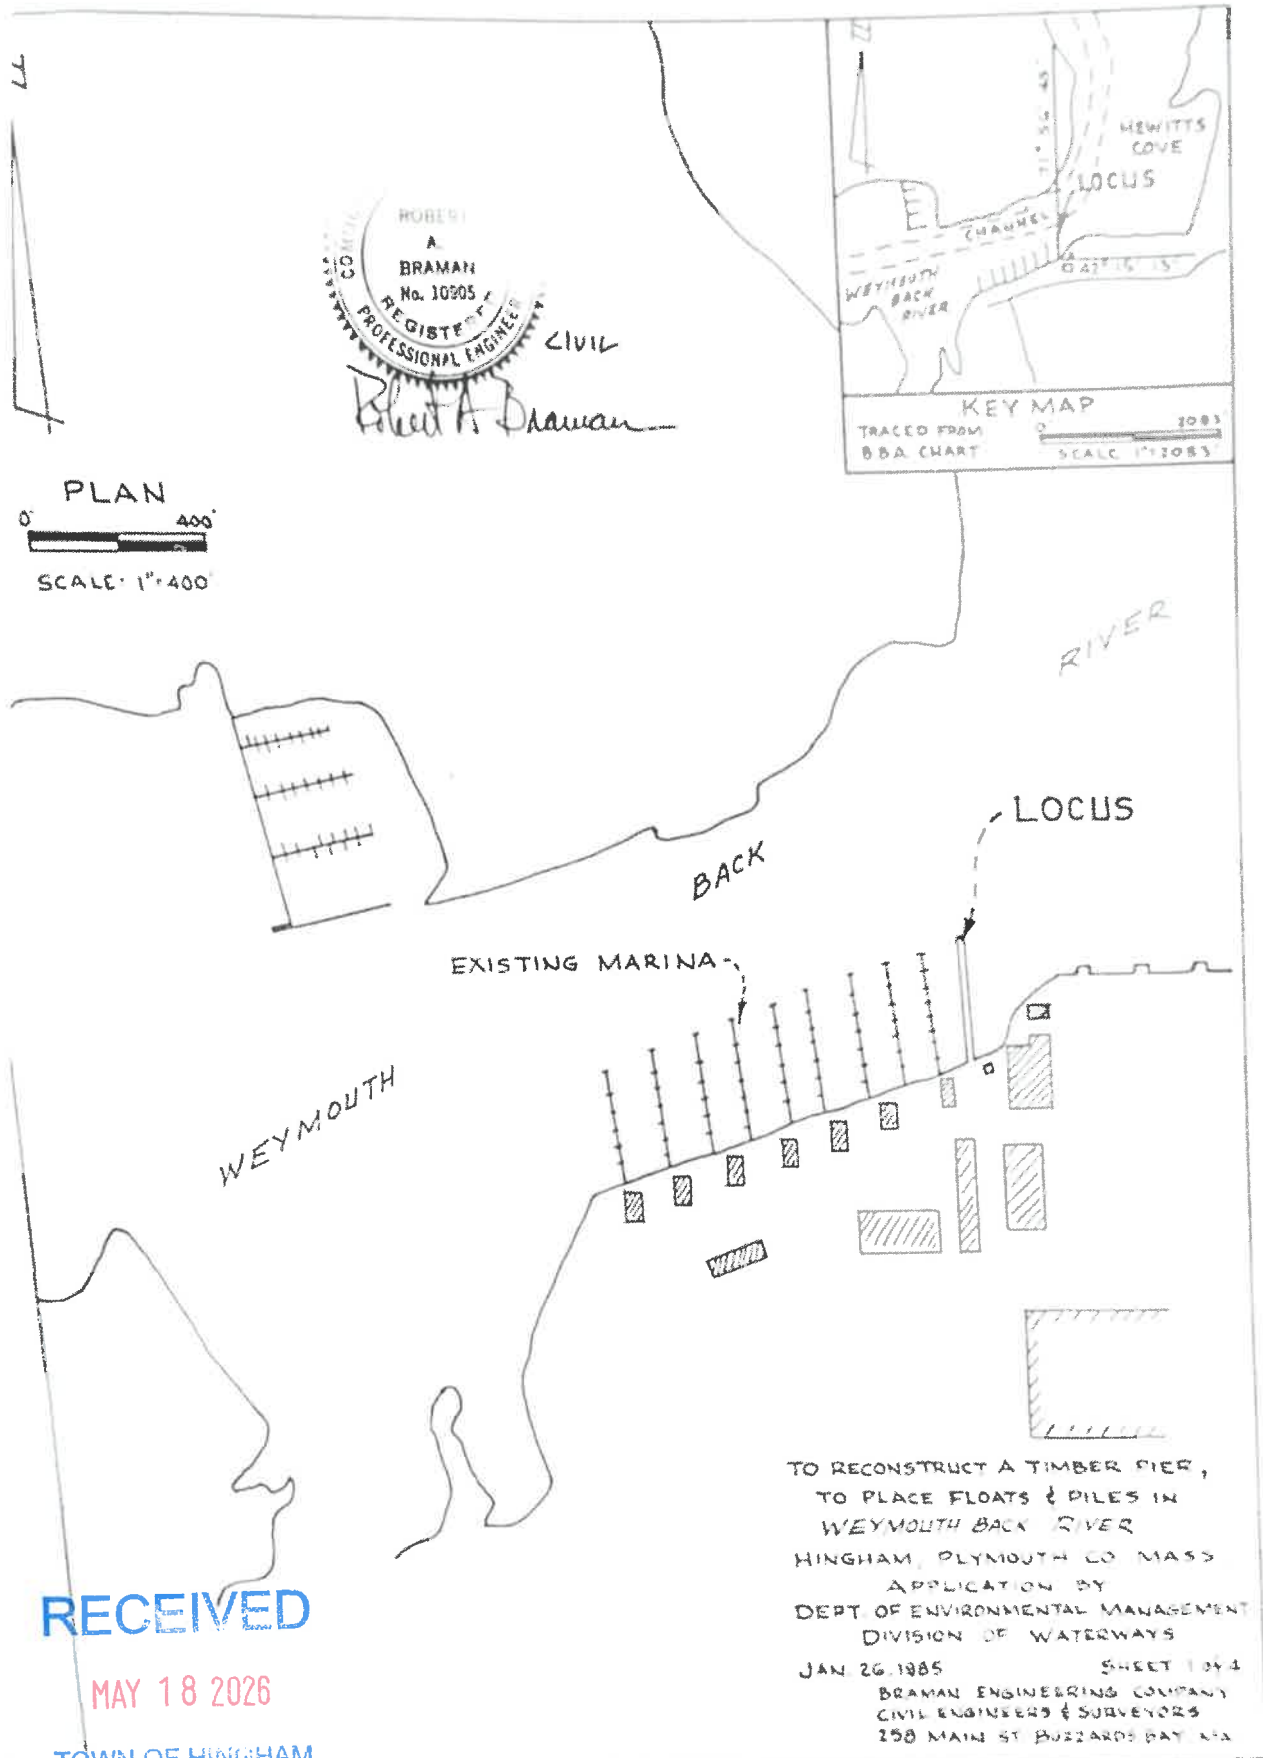

RECEIVED

MAY 18 2026

TOWN OF HINGHAM
CONSERVATION

TO RECONSTRUCT A TIMBER PIER,
TO PLACE FLOATS & PILES IN
WEYMOUTH BACK RIVER
HINGHAM, PLYMOUTH CO MASS
APPLICATION BY
DEPT OF ENVIRONMENTAL MANAGEMENT
DIVISION OF WATERWAYS

JAN 26 1985

SHEET 1044

BRAMAN ENGINEERING COMPANY
CIVIL ENGINEERS & SURVEYORS
258 MAIN ST BUZZARDS BAY MA

KEYMOUTH BACK RIVER

EXIST BULKHEAD TO REMAINS

EXIST PIER TO BE RENOVATED

PROP PILES (TYP)

PROP 10' x 6' LONG FLOATS L= 24' S

PROP 6' x 10' PLATFORM W/ 4' x 36' ALUM RAMP

PROP 10' x 6' LONG FLOATS L= 24' S

PROP 6' x 10' PLATFORM W/ 4' x 36' ALUM RAMP

PROP 4' x 36' ALUM RAMP

EXIST BULKHEAD EL 160

BM DRILL HOLE SET AT STA 0+0. EL 163.1 MLW

BUILDING

TRAILER

(PARKING)

PLAN

0 25' 50'

SCALE: 1" = 50'

DEPARTMENT OF ENVIRONMENTAL MANAGEMENT

COMMONWEALTH OF MASSACHUSETTS

ROBERT A. BRAMAN

No. 10005

REGISTERED PROFESSIONAL ENGINEER


Jan 26, 1985

275-4



RECEIVED

MAY 18 2026

TOWN OF HINGHAM

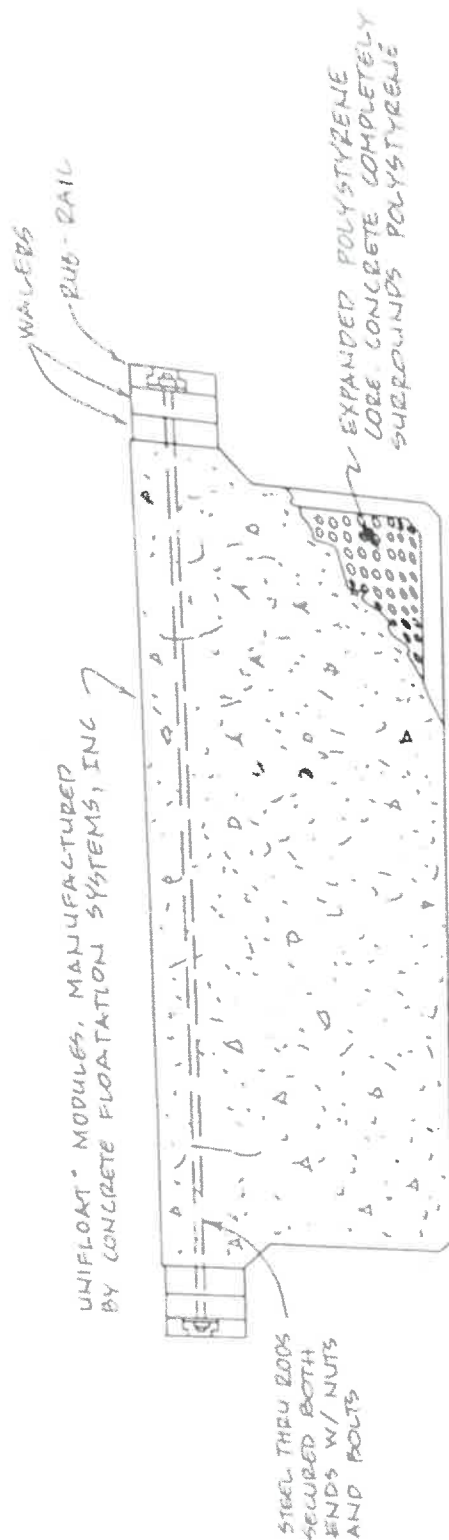

FLOAT-END VIEW
7'4"10" WIDE
NO SCALE

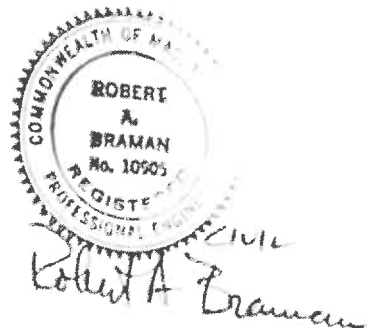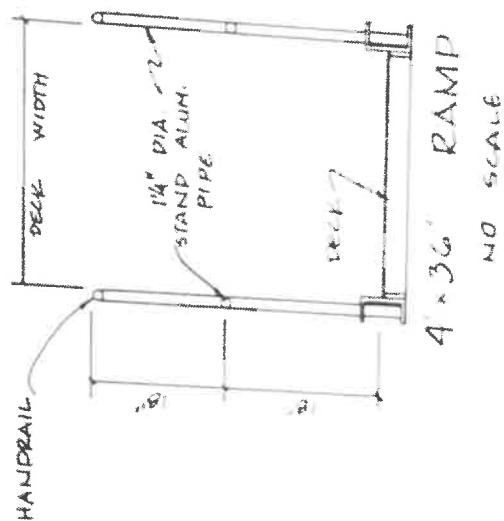


RECEIVED

MAY 18 2026

TOWN OF HINGHAM
CONSERVATION

PLAN OF EXIST PIER
VARIES 20' ± 28'

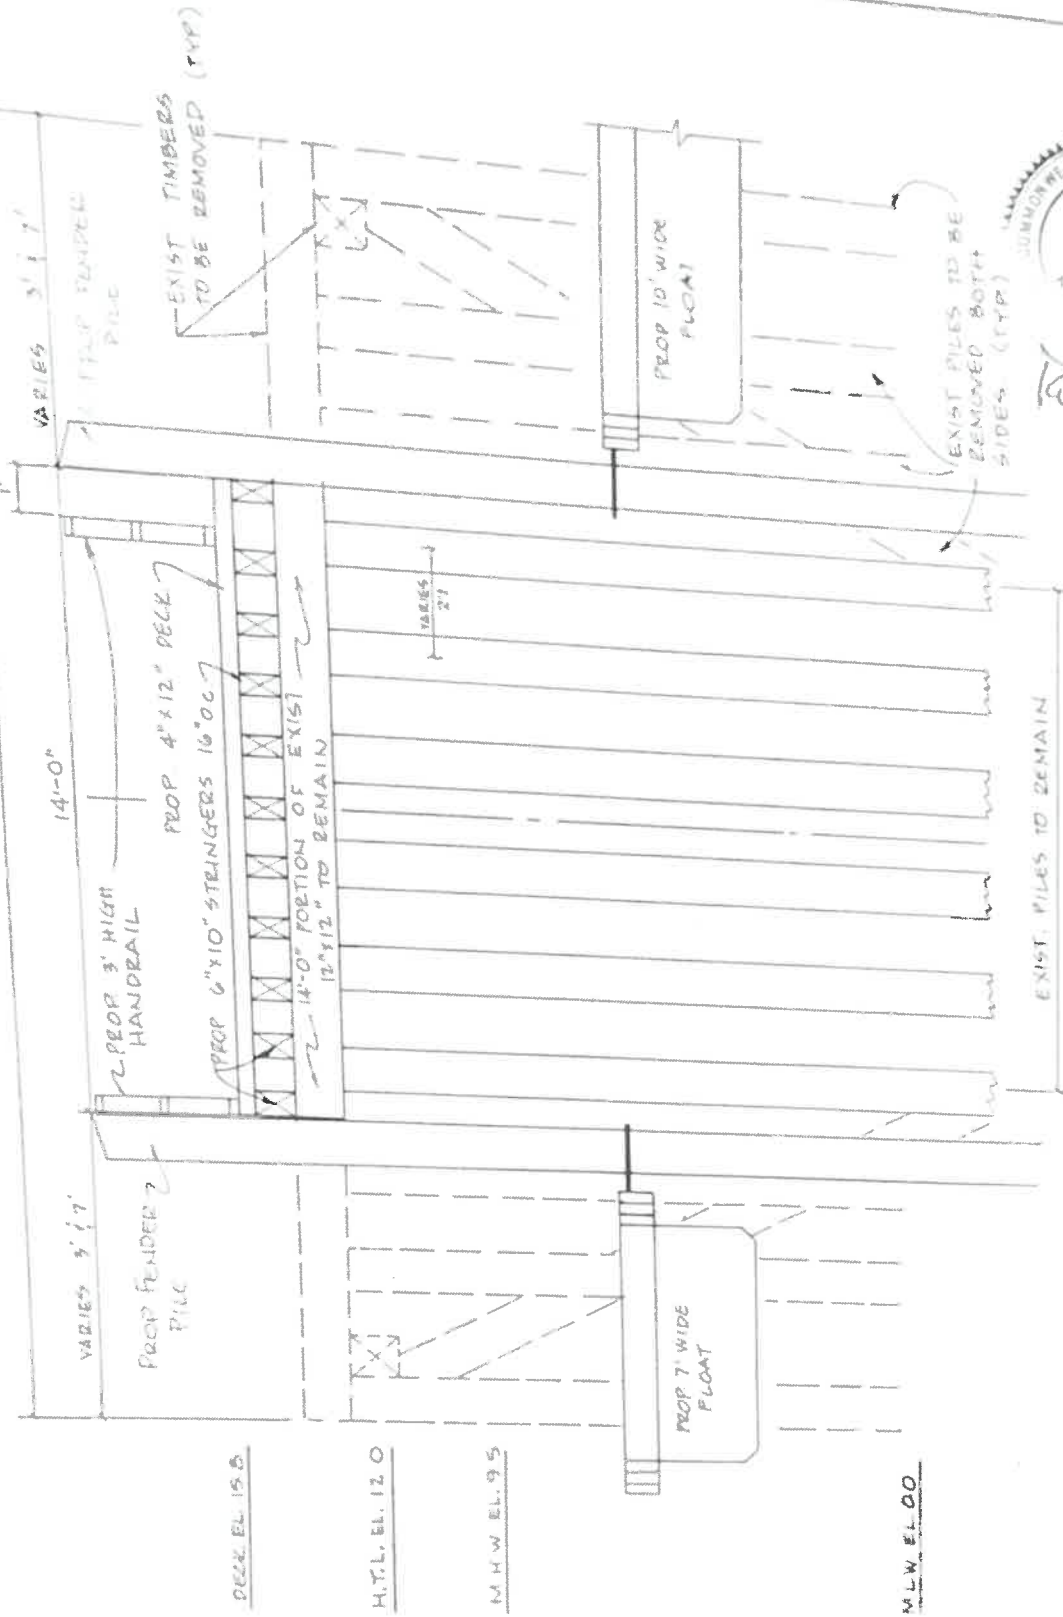

Robert A. Braman

PIER SECTION
SCALE 1/4" = 1'-0"

- 1 EXIST BENT WIDTH VARIES BENTS ALTERNATE, 20' WIDE 1, 28' WIDE
- 2 EXIST BENT SPACING = 5' ± 0"
- 3 DASHED LINES REPRESENT PILES AND TIMBERS TO BE REMOVED

DEM - DIVISION OF WATERWAYS

JAN. 26, 1985


RECEIVED

MAY 18 1985


OFFICE OF THE
COMMISSIONER OF HIGHWAYS




I CERTIFY THAT THIS PLAN
AS PREPARED CONFORMS TO
THE RULES AND REGULATIONS
OF THE REGISTERS OF DEEDS.

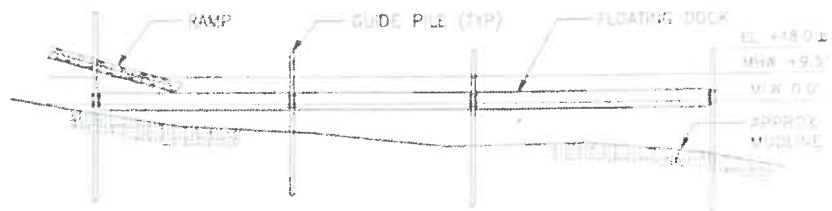

ELEVATION C-C

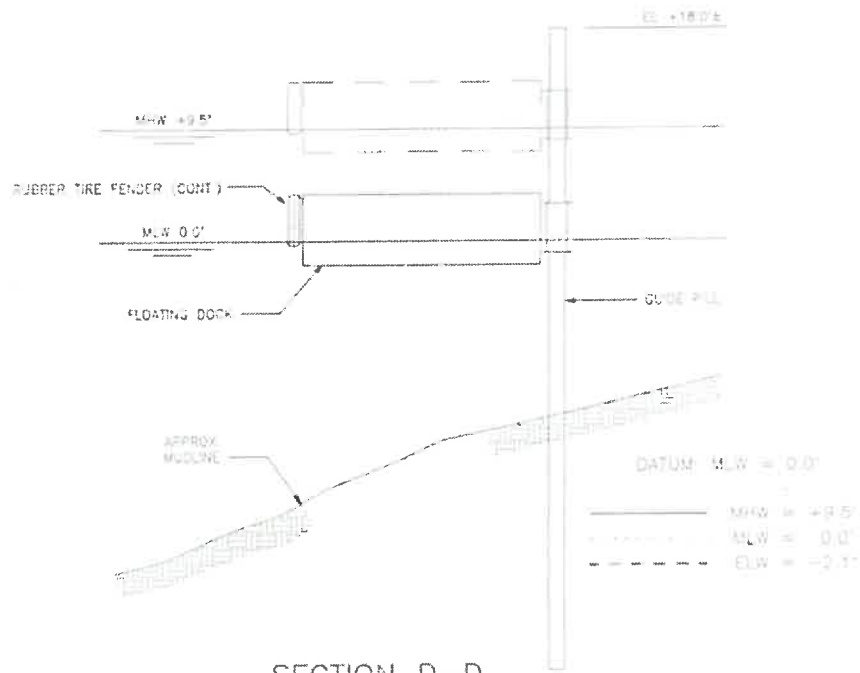

SECTION D-D

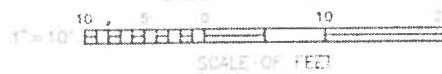


SHEET 4 OF 4

RECEIVED

MAY 18 2026

TOWN OF HINGHAM
CONSERVATION

I CERTIFY THAT THIS PLAN
AS PREPARED CONFORMS TO
THE RULES AND REGULATIONS
OF THE REGISTERS OF DEEDS.

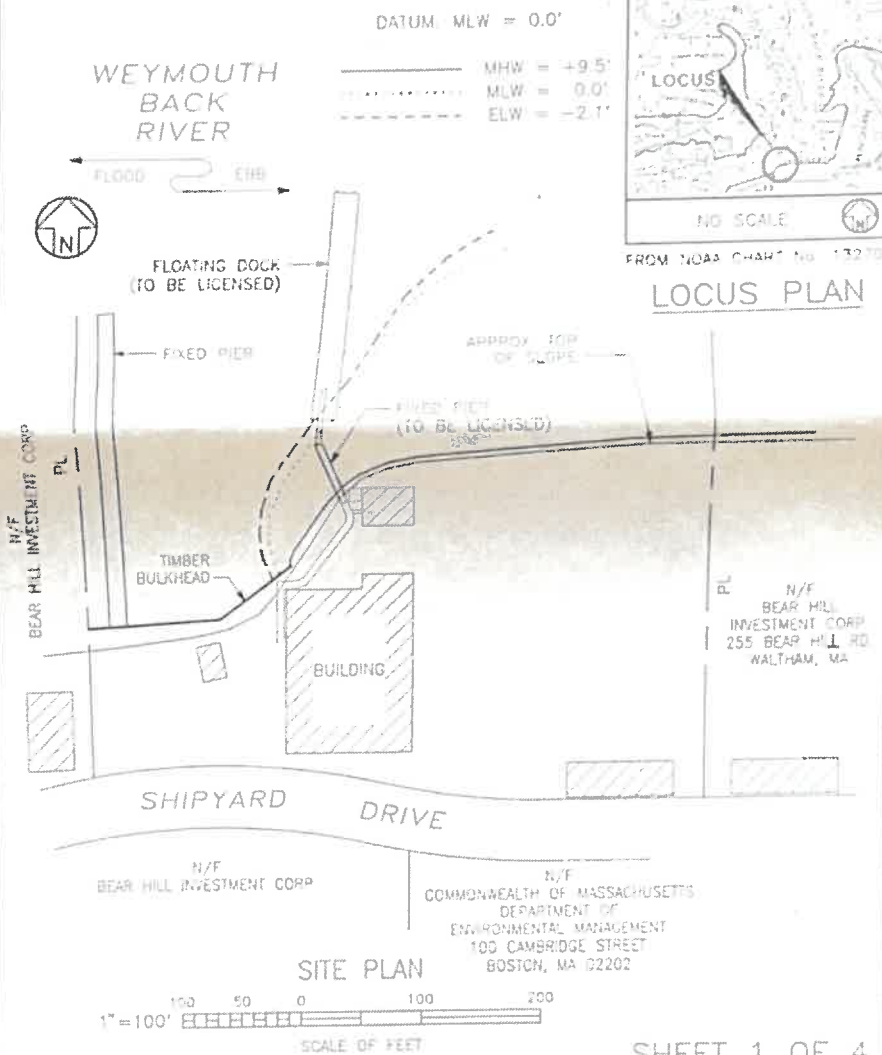




PLANS ACCOMPANYING PETITION OF THE
MASSACHUSETTS BAY TRANSPORTATION AUTHORITY
TO CONSTRUCT AND MAINTAIN PILE SUPPORTED
TIMBER PIER AND STEEL PILE MOORED,
STEEL FLOATING DOCK
IN THE WEYMOUTH BACK RIVER-HINGHAM
COUNTY OF PLYMOUTH, MASSACHUSETTS
OCTOBER 1993

RECEIVED

MAY 18 2026

TOWN OF HINGHAM
CONSERVATION

I CERTIFY THAT THIS PLAN
AS PREPARED CONFORMS TO
THE RULES AND REGULATIONS
OF THE REGISTERS OF DEEDS.

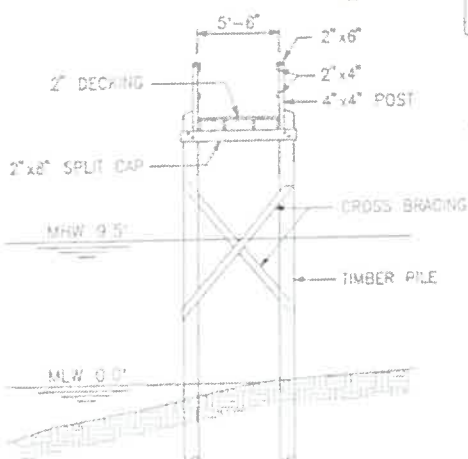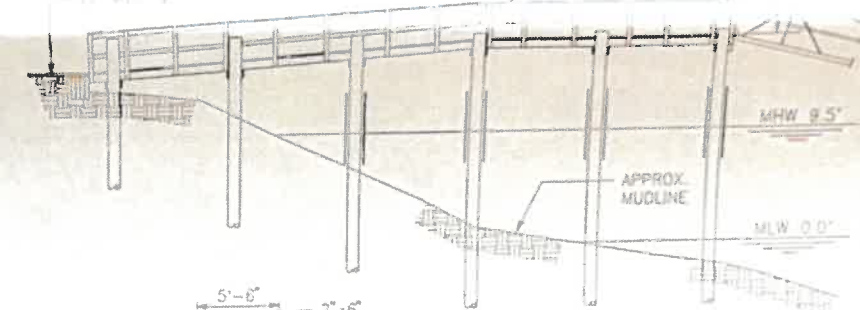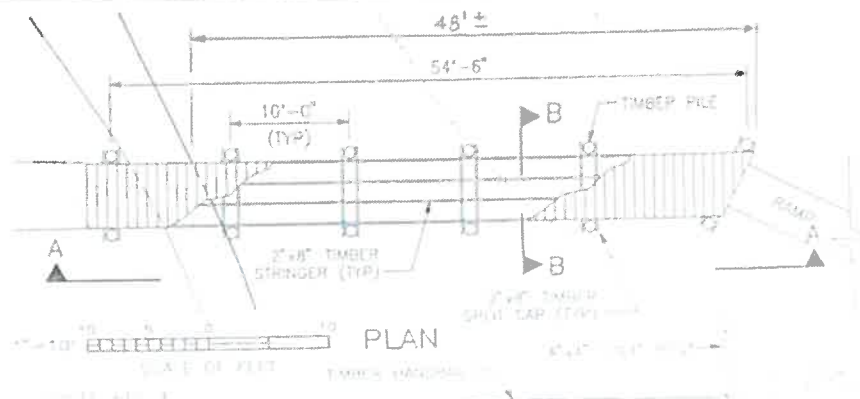

RECEIVED

MAY 18 2026

TOWN OF HINGHAM
CONSERVATION

MAY 18 2026

RECEIVED



PLAN
SCALE 1" = 40'



ELECTRIC HANDHOLE PLAN
SCALE 1" = 4'



ELEVATION OF STEEL SHEET PILING AND PROPOSED BULKHEAD
SCALE 1" = 10'



SECTION Y-Y
SCALE 1" = 10'



LOCATION OF WORK




PLAN OF LOWER WALK BOLT SPACING
SCALE 1" = 10'




SECTION X-X
SCALE 1" = 10'

PLAN OF BULKHEAD AT PIER
SCALE 1" = 10'

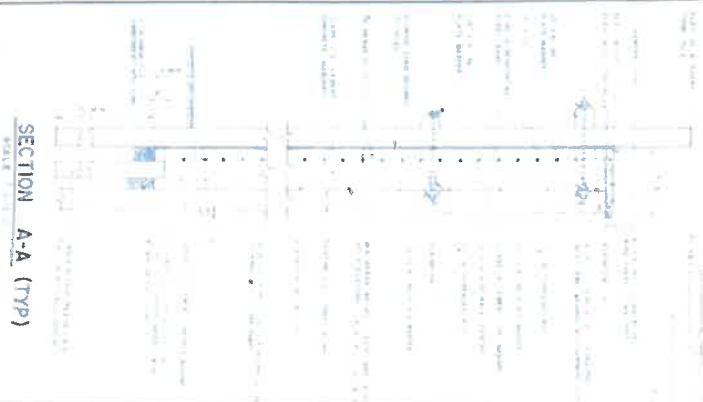

SECTION A-A (TYP)
SCALE 1" = 10'

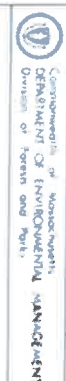

HEWITTS COVE BULKHEAD
BOSTON HARBOR ISLANDS STATE PARK
HINGHAM, MASS

Dwg # 18-01-017 Scale 1/8" = 1'-0"
Contract # 18-01-017
Date: 05/18/2026
Sheet # 1 of 1

3/1995

Legend

Hewitt's Cove

Google Earth


Image U.S. Geological Survey

400 ft



3/1995

Legend

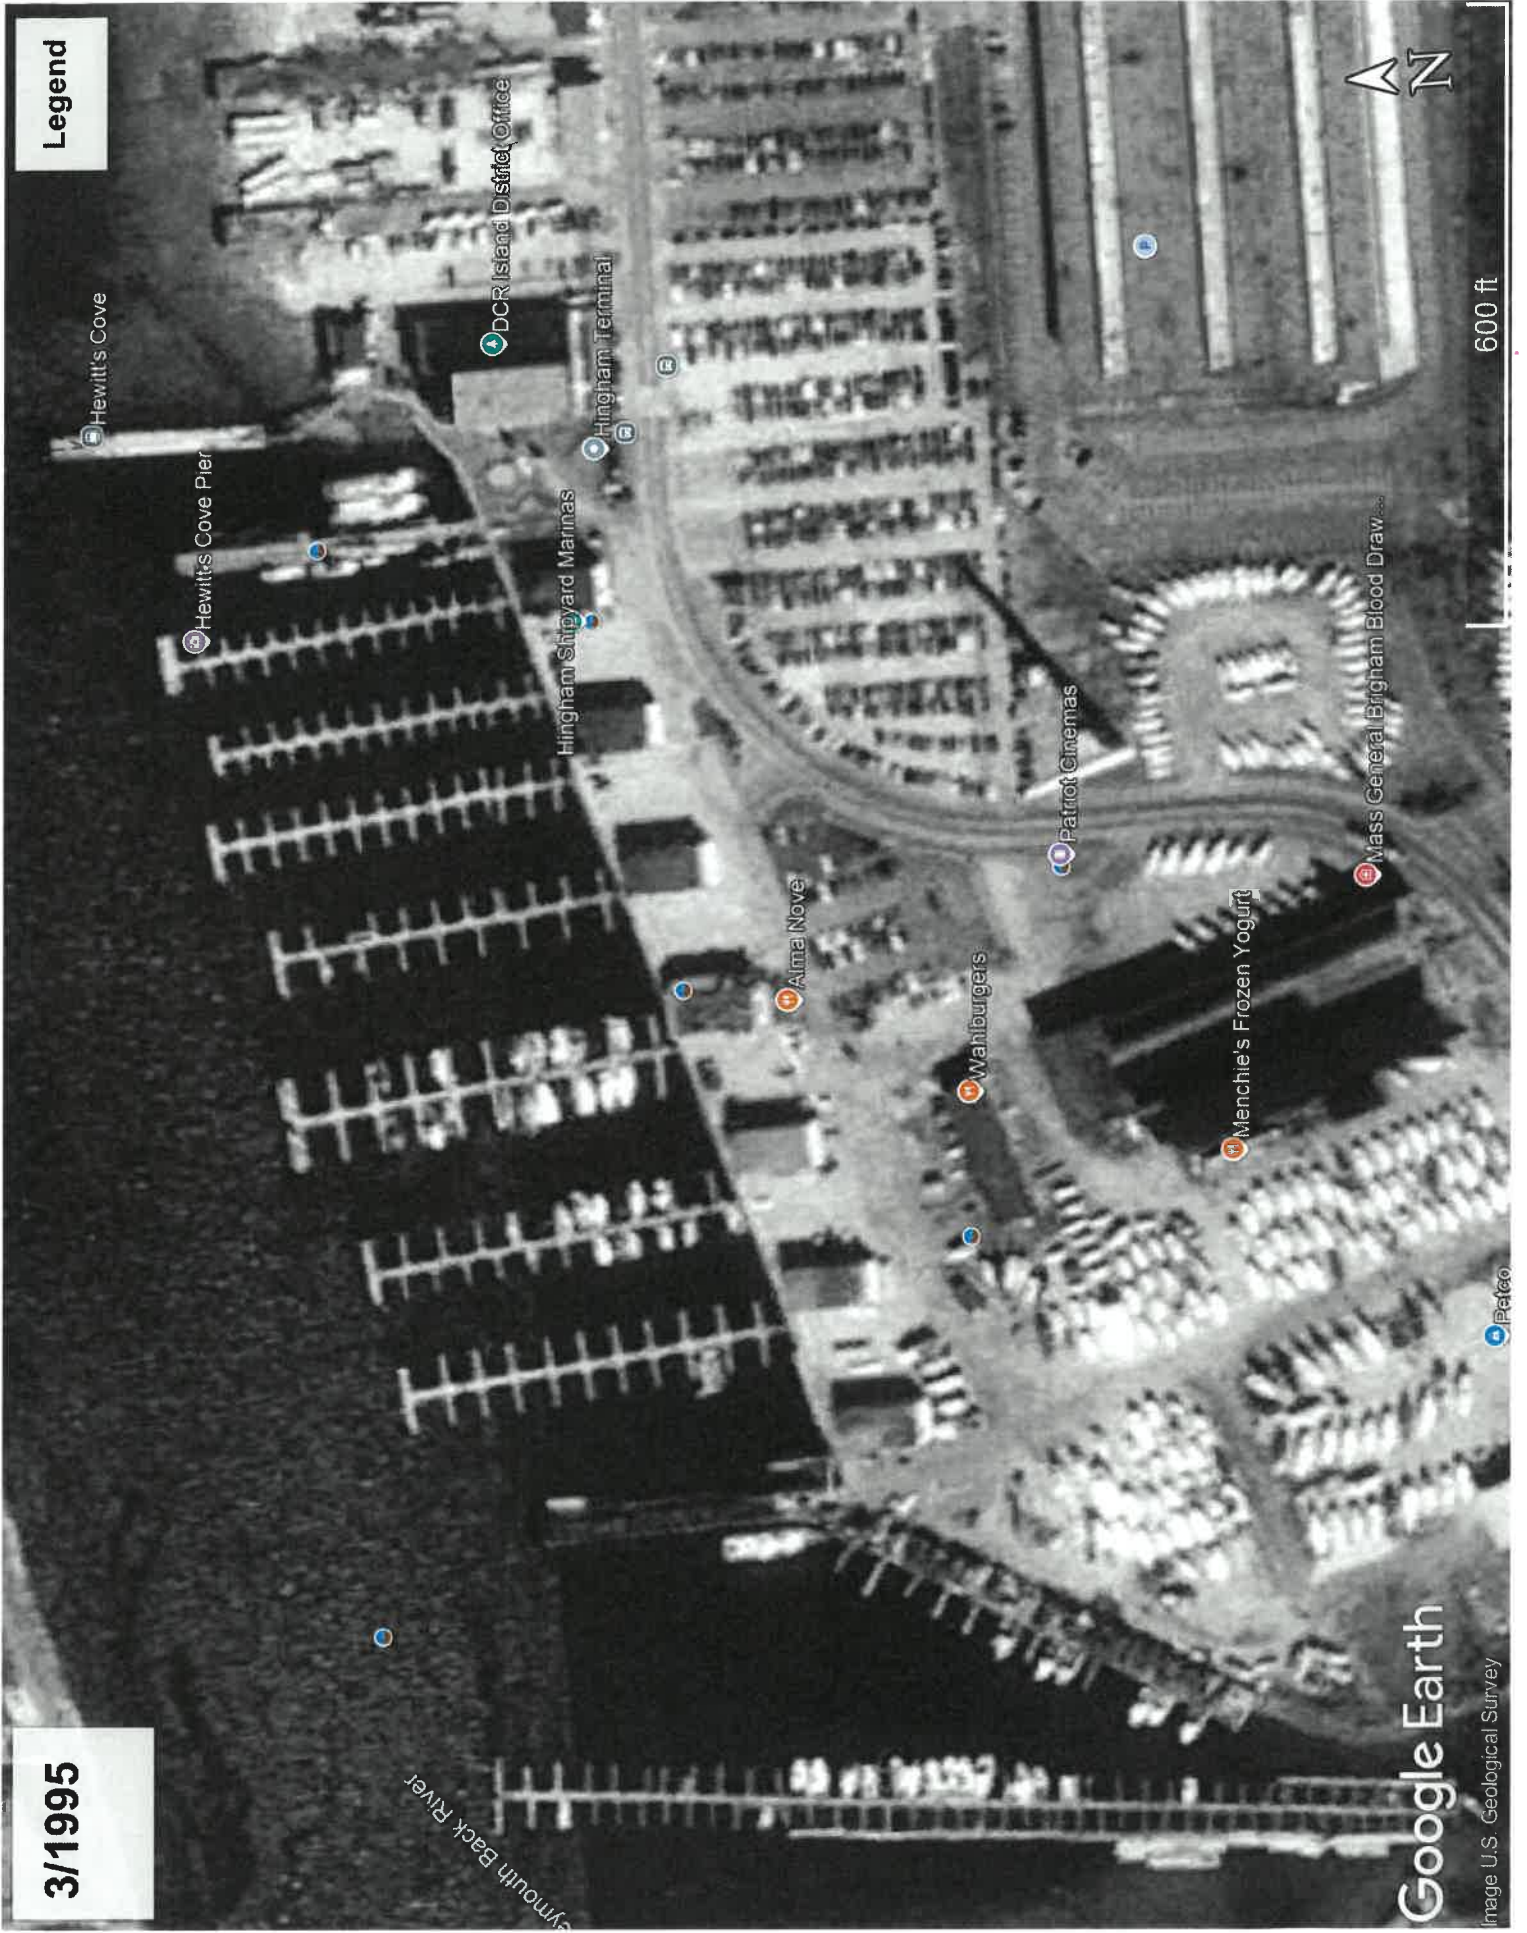

Google Earth

Image U.S. Geological Survey