


STORAGE PROVIDED:
 CHAMBERS 441 CU. FT.
 STONE 105 CU. FT.
 TOTAL 546± CU. FT.
 IMPERVIOUS AREA HOUSE 3,670 SQ. FT.
 WATER QUALITY VOLUME 153 CU. FT. (0.5") STORAGE PROVIDED

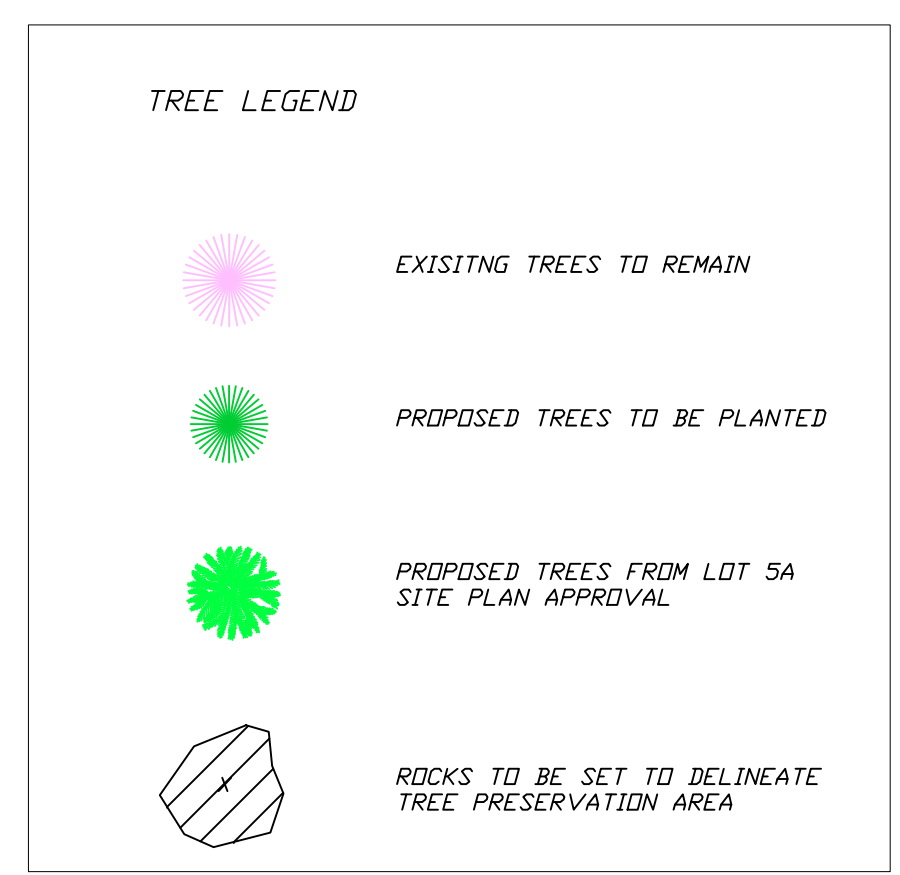

APPROVED BY THE PLANNING BOARD

DATE APPROVED; _____

OWNER/APPLICANT

CANTERBURY STREET, LLC
 15 LEWIS COURT
 HINGHAM, MA 02043

SITE GRADING
 4 JORDAN WAY
 HINGHAM, MA

SCALE: 1"=20' DATE: MARCH 07, 2021

JAMES ENGINEERING, INC.
 125 GREAT ROCK ROAD
 HANOVER, MASS. 02339
 TEL: 1-(781)-878-1795
 email: jameseng125_gary@msn.com



NOTE:
 1. EXISTING CONTOURS SHOWN IN THE AREA OF THE PROPOSED DWELLING ARE BASED UPON AN ON THE GROUND SURVEY CONDUCTED BY JAMES ENGINEERING MAY 2021 & EXPANDED ON JUNE 26, 2021.
 2. THE CONTOURS AND DRIVEWAY LOCATION AND DRAINAGE ON THE ADJACENT LOT 3A ARE BASED UPON THE AS BUILT PLAN.
 3. AS BUILT LOCATION OF HOUSE ON LOT 5A TAKEN FROM FOUNDATION AS BUILT PLAN.

REV.#	DATE	DESCRIPTION
1	04/21/21	RESPONSE TO COMMENTS
2	06/07/21	RESPONSE TO COMMENTS
3	06/14/21	Moved Roof System
4	06/30/21	Response to Comments