



3 HOME MEADOWS LANE

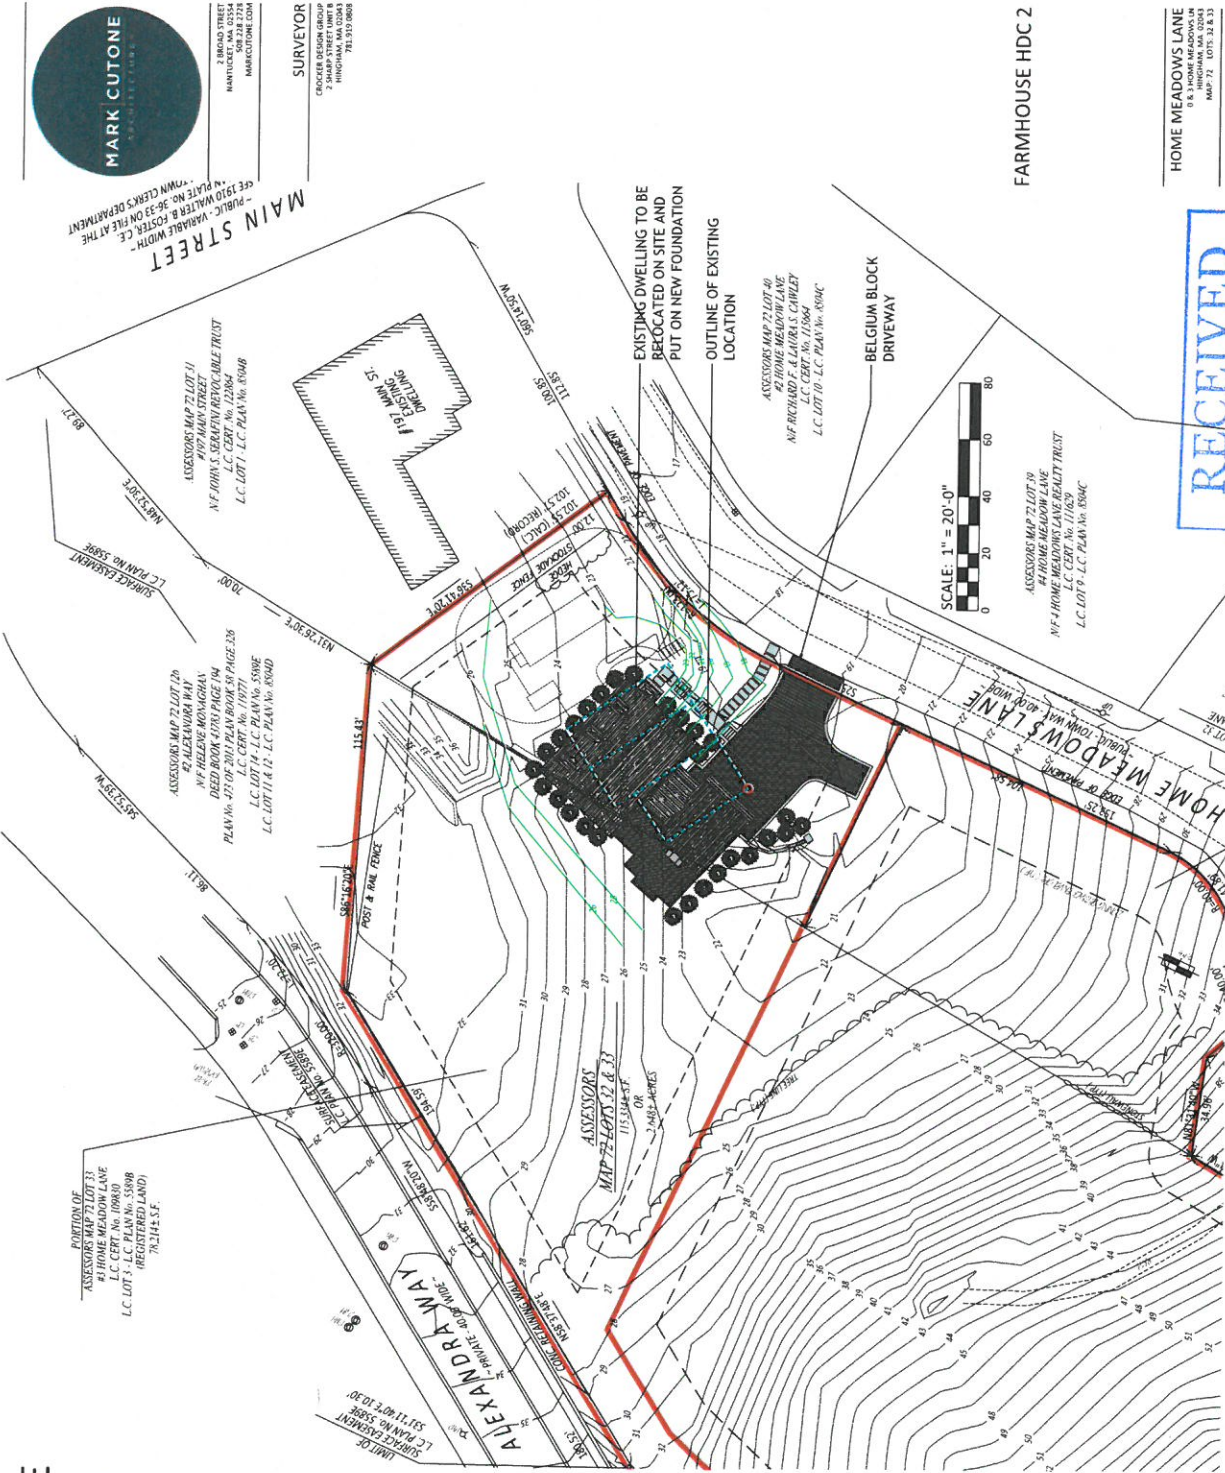

RECEIVED
SEP 28 2021
Town Clerk
Hingham, MA

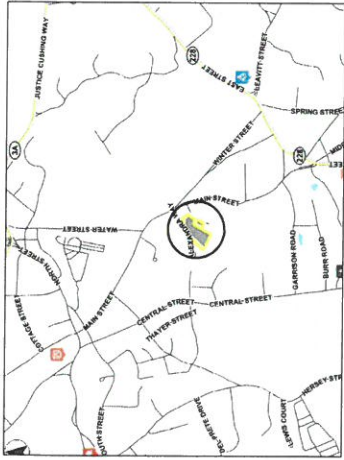

HANTUCKET, MA 02554
MARKCUTONE.COM
MARKCUTONE@GMAIL.COM

SURVEYOR
2 SHARP STREET UNIT B
781.531.0028

MAIN STREET
PUBLIC - VARIABLE WIDTH -
PLATE No. 56-33 ON FILE AT THE
TOWN CLERK'S DEPARTMENT

FARMHOUSE HDC 2

HOME MEADOWS LANE
0.8 HOME MEADOWS LN
L.C. CERT. No. 115864


COVER SHEET

C1.1
10 JUNE 2021



PORTION OF
ASSESSORS MAP 72 LOT 33

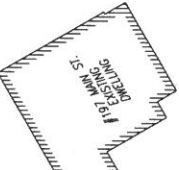

EXISTING DWELLING TO BE
RELOCATED ON SITE AND
PUT ON NEW FOUNDATION
OUTLINE OF EXISTING
LOCATION

ASSESSORS MAP 72 LOT 40
#2 HOME MEADOWS LANE

BELGIUM BLOCK
DRIVEWAY


FARMHOUSE HDC 2

HOME MEADOWS LANE
0.8 HOME MEADOWS LN
L.C. CERT. No. 115864

COVER SHEET

C1.1
10 JUNE 2021