

FOR REGISTRY USE ONLY


I, CAROL FALVEY, CLERK OF THE TOWN OF HINGHAM, HEREBY CERTIFY THAT THE NOTICE OF APPROVAL OF THIS PLAN BY THE PLANNING BOARD HAS BEEN RECEIVED AND RECORDED AT THIS OFFICE AND NO NOTICE OF APPEAL WAS RECEIVED DURING THE TWENTY DAYS NEXT FOLLOWING SUCH RECEIPT AND RECORDING OF SAID NOTICE.

DATE _____ TOWN CLERK
 APPROVED _____, SUBJECT TO COVENANT CONDITIONS
 SET FORTH IN A COVENANT EXECUTED BY _____
 DATED _____, AND TO BE RECORDED HERewith.

APPROVAL UNDER SUBDIVISION CONTROL LAW IS REQUIRED
 DATE SUBMITTED: _____
 DATE APPROVED: _____
 DATE ENDORSED: _____


HINGHAM PLANNING BOARD
 DATE SUBMITTED: _____
 DATE APPROVED: _____
 DATE ENDORSED: _____

HINGHAM BOARD OF HEALTH
 I DO HEREBY CERTIFY THAT THE SUBDIVISION AS SHOWN
 HERON CONFORMS WITH THE TOWN OF HINGHAM PLANNING
 BOARD SUBDIVISION RULES & REGULATIONS EXCEPT FOR THE
 WAIVERS AS REQUESTED.

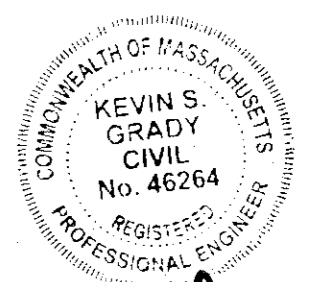

KS
 KEVIN GRADY, P.E.
 DATE 11/17/21

I HEREBY CERTIFY THAT THIS PLAN HAS BEEN PREPARED IN
 CONFORMANCE WITH THE RULES AND REGULATIONS OF THE
 REGISTER OF DEEDS OF THE COMMONWEALTH OF
 MASSACHUSETTS.

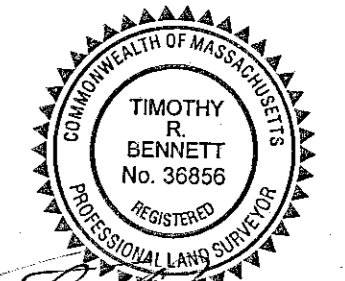



Timothy R. Bennett
 TIMOTHY R. BENNETT P.L.S. #36856
 DATE 11/17/21

DRAINAGE
DEFINITIVE SUBDIVISION PLAN
 #101 GARDNER STREET
 HINGHAM, MASSACHUSETTS

PREPARED FOR:
 Ms. CHRISTINE WALKER, CONTROLLER
 BOSTON GOLF CLUB
 #19 OLD COUNTY ROAD
 HINGHAM, MA 02043
 FEBRUARY 26, 2021
 SCALE: AS SHOWN.
 JOB No. 20-164

GRADY CONSULTING, L.L.C.
 Civil Engineers, Land Surveyors &
 Landscape Architects
 71 Evergreen Street, Suite 1, Kingston, MA 02364
 Phone (781) 585-2300 Fax (781) 585-2378

REVISIONS	PLANNING/BOH REVIEW COMMENTS
4/22/21	PLANNING/BOH REVIEW COMMENTS
4/29/21	PLANNING/BOH REVIEW COMMENTS
6/28/21	PLANNING/BOH REVIEW COMMENTS
8/12/21	PLANNING BOARD COMMENTS

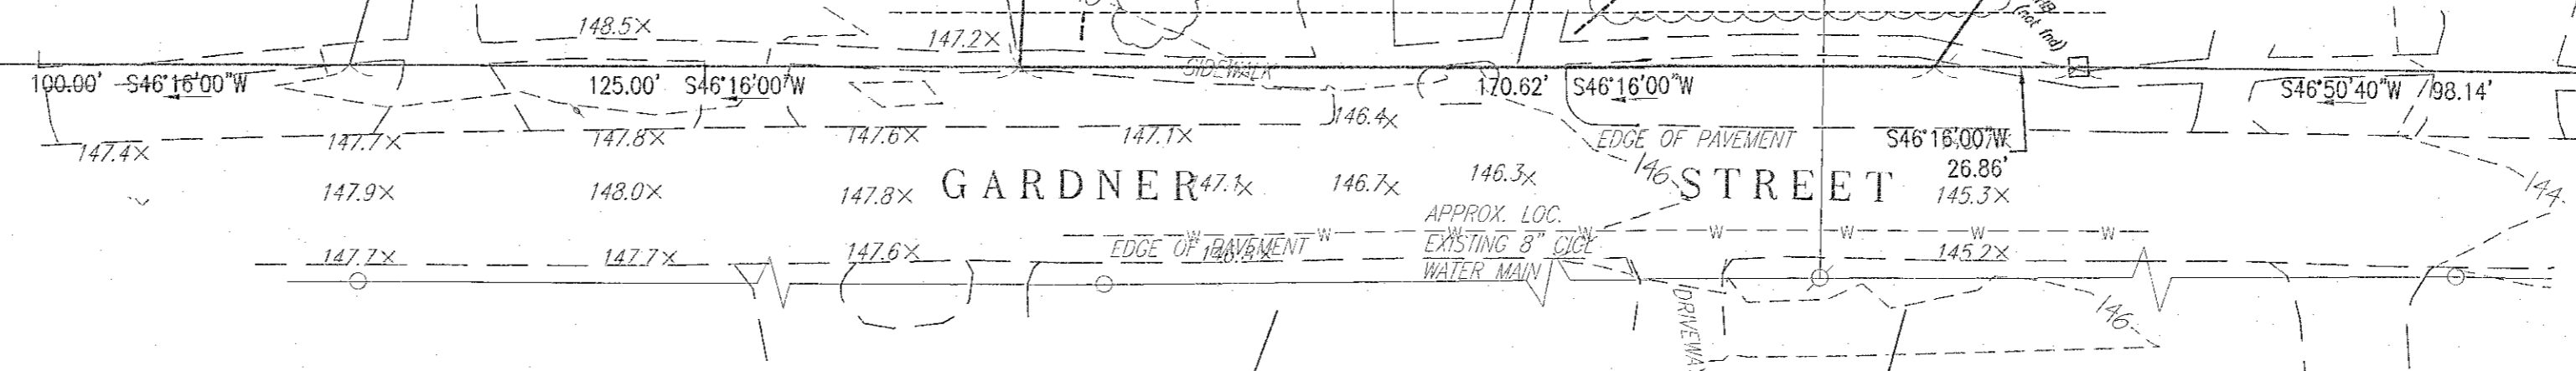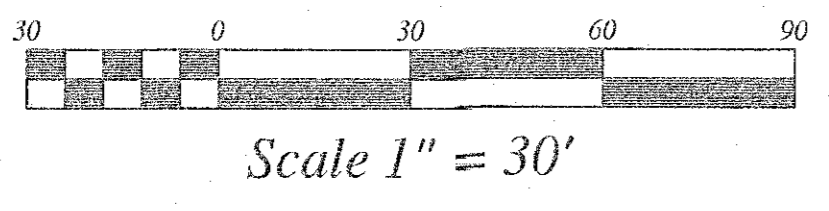

PRE - DEVELOPMENT