


**1** PROPOSED LAYOUT PLAN  
SCALE: 1"=20'-0"

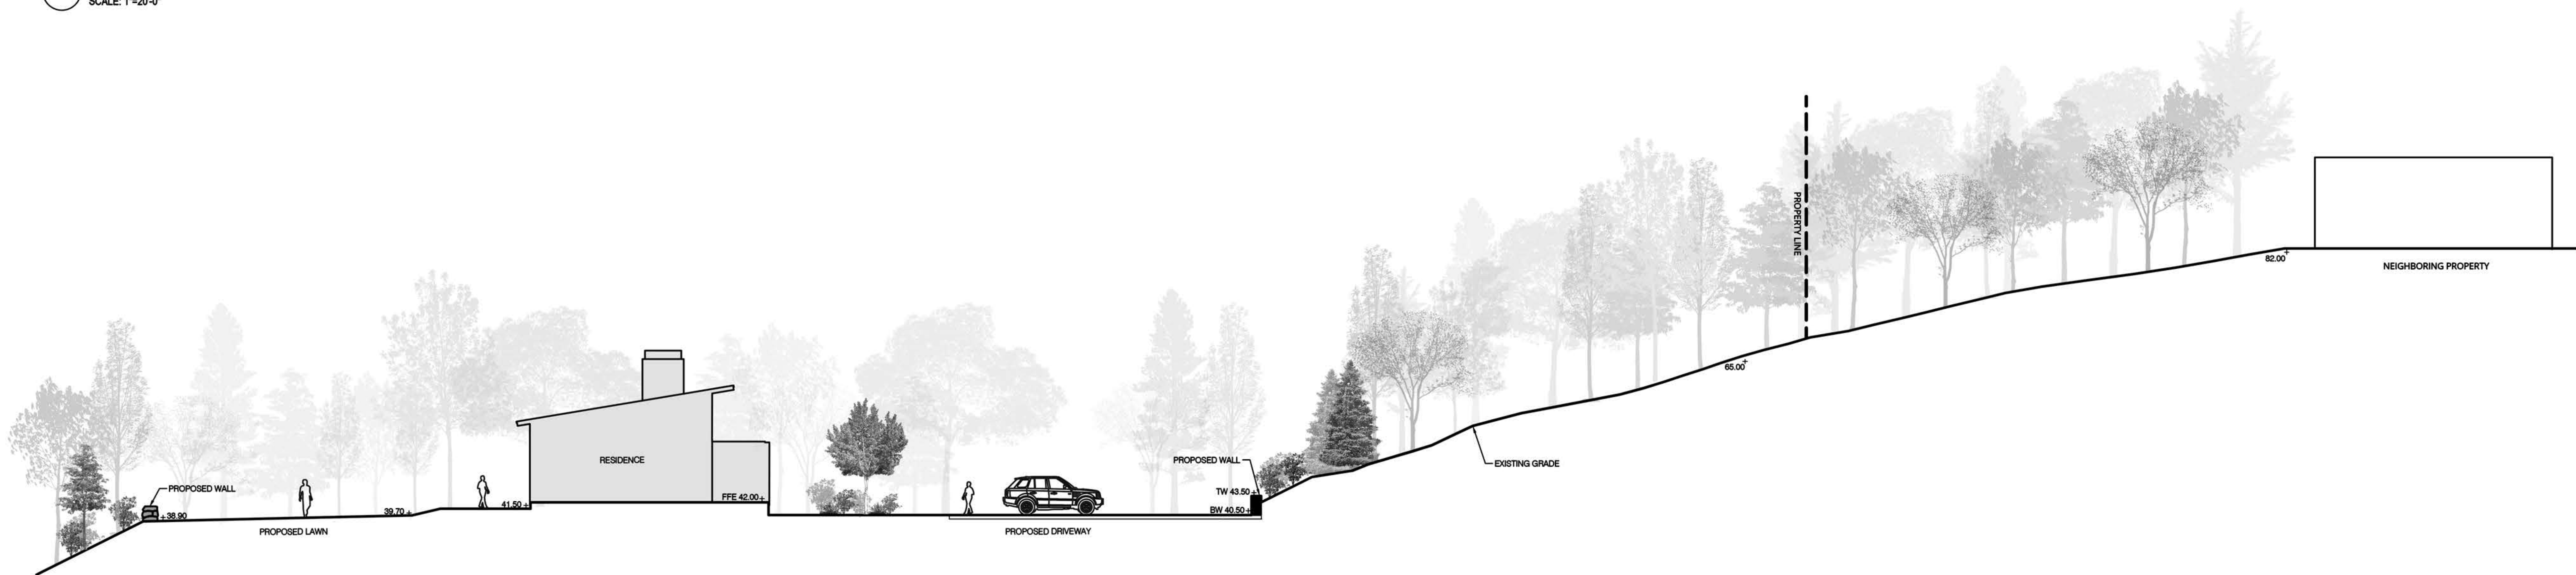

**2** GRADING CROSS SECTION  
SCALE: 1"=10'-0"