





DRAWING REVISIONS

NO.	DATE	DESCRIPTION

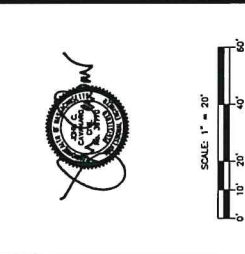


CAVANARO CONSULTING
 687 MAIN STREET
 P.O. BOX 5178
 HINGHAM, MA 02043
 PHONE: 781.659.8187
 FAX: 781.659.8186

SEASONAL SEATING PLAN
 6 CROW POINT LANE
 HINGHAM, MA 02043

PREPARED FOR:
 DIOHAN TOCCHIO & MORGAN PC
 175 DERBY STREET, SUITE 30
 HINGHAM, MA 02043

PROJECT NO.: 18113
 SCALE: AS SHOWN
 DATE: 1/12/2022
 DESIGNED BY: -
 DRAWN BY: MU
 SHEET NO.: 1 OF 1
 CHECKED BY: BPS
 FILE NAME: 18113.DWG

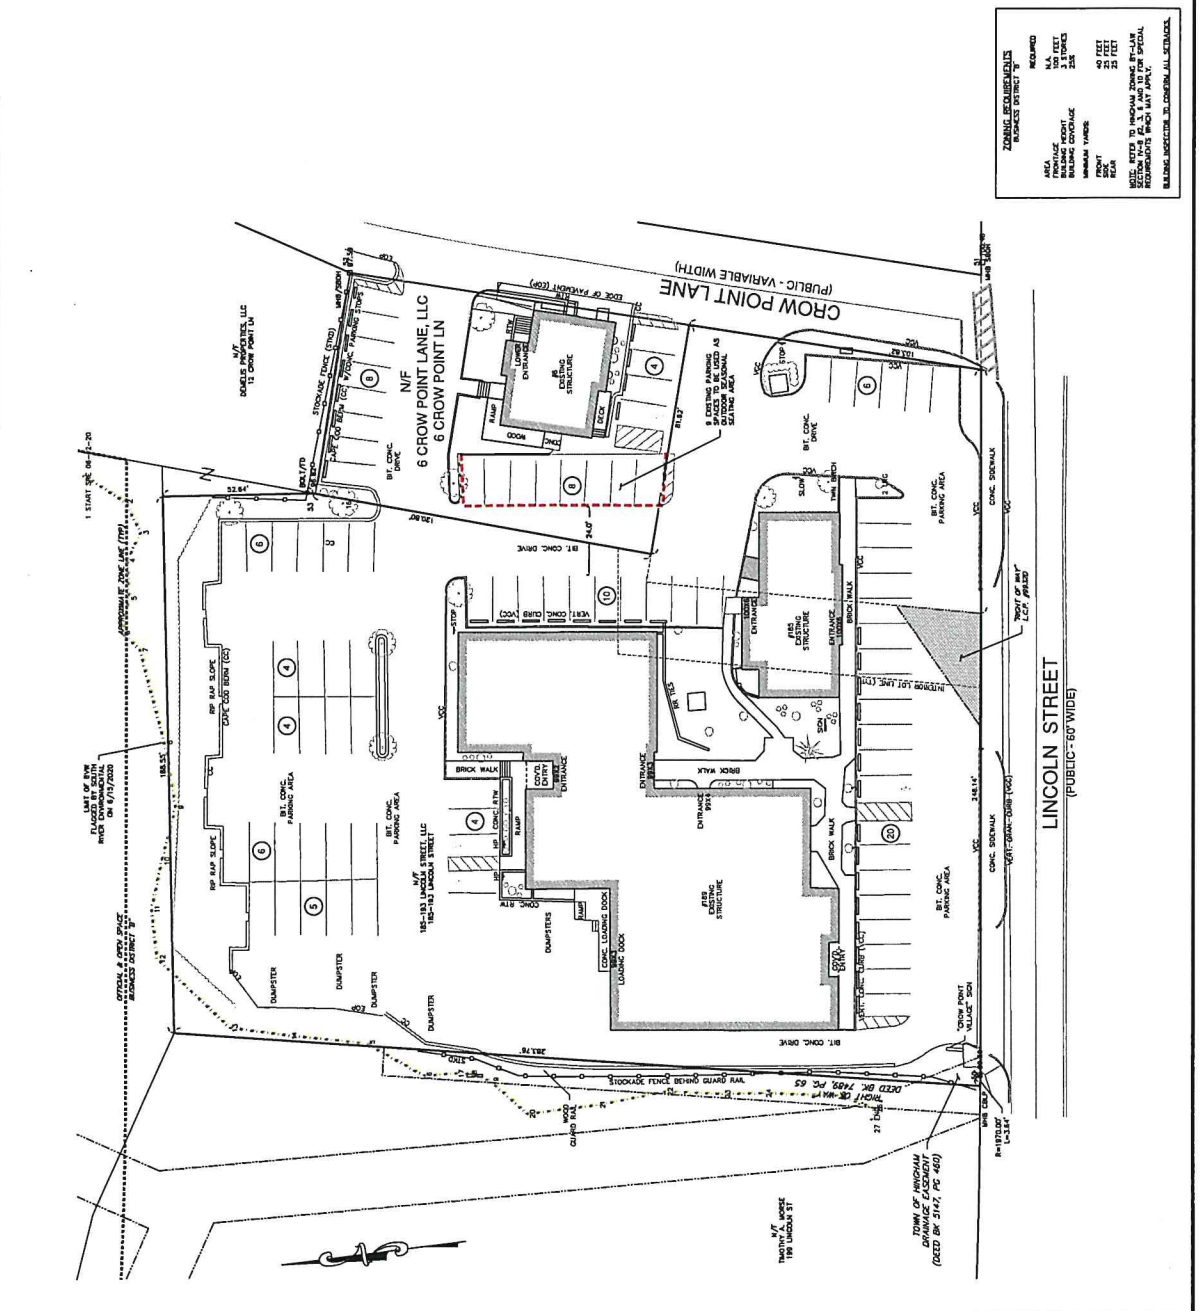




