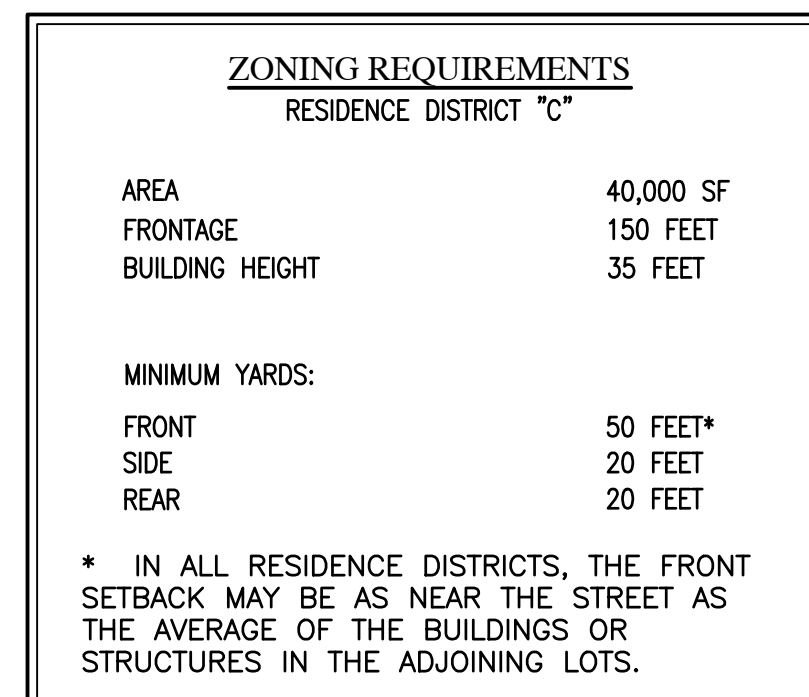
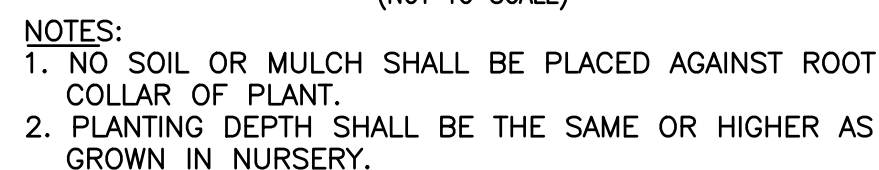
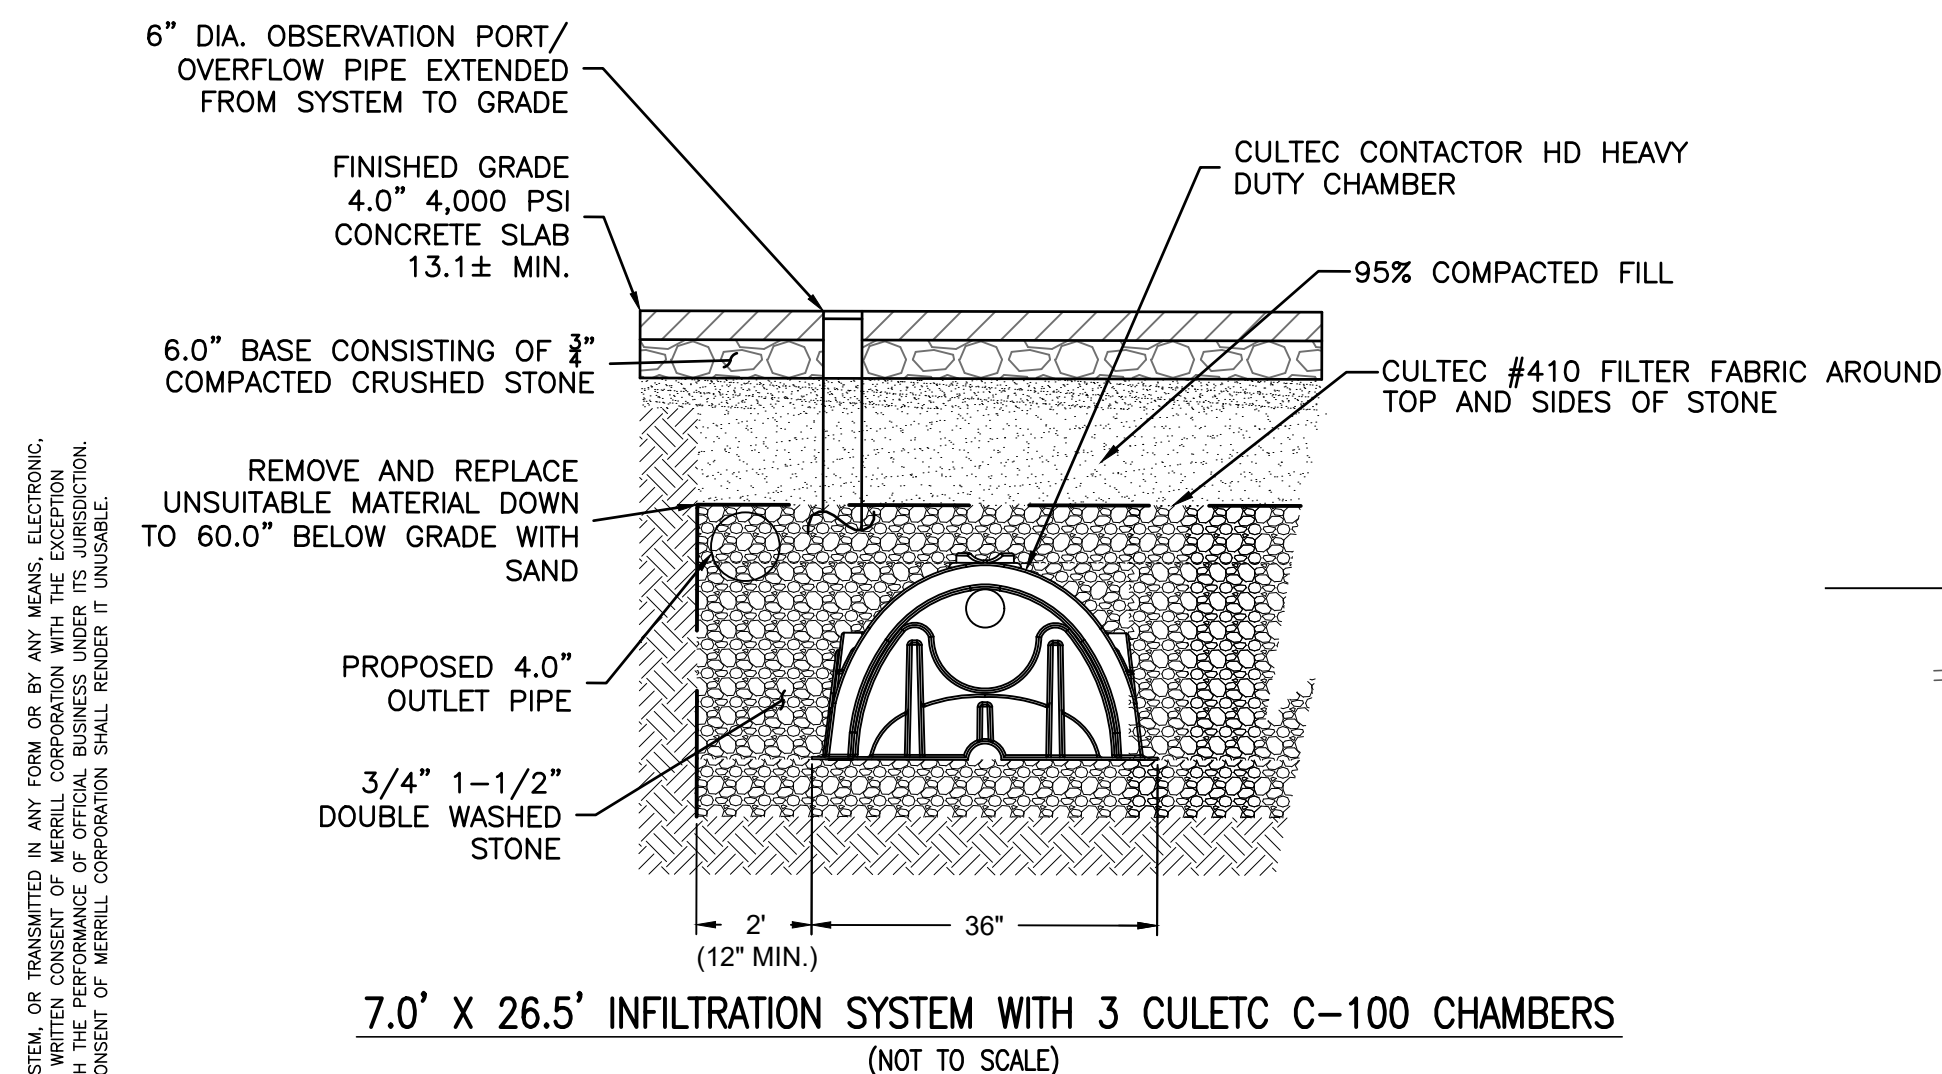
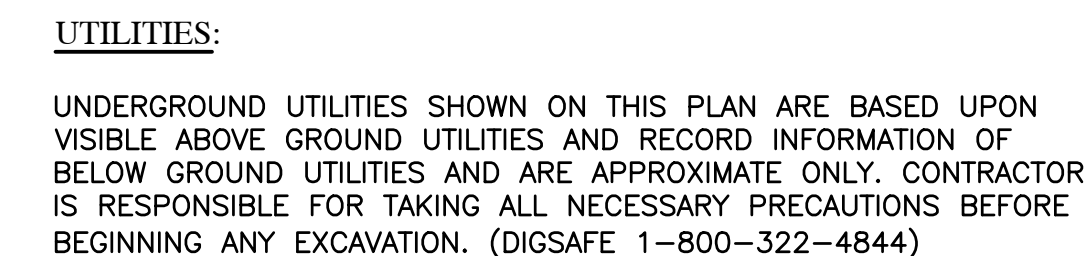


427 Columbia Road
Hanover, MA 02339
781-826-9200

40 Court Street, Ste 2A
Plymouth, MA 02360
508-746-6060

Marine Division:
26 Union Street
Plymouth, MA 02360
508-746-6060

448 N. Falmouth Hwy, Unit A
North Falmouth, MA 02556
508-563-2183

PROJECT #:
24-215.1

PROJECT:

SITE PLAN

14 SEAL COVE ROAD
HINGHAM,
MASSACHUSETTS

CLIENT:
LEN MONFREDO
14 SEAL COVE ROAD
HINGHAM, MA 02043

DRAWING PATH:
H:\24-215.1\DESIGN\14 SEAL
COVE REV 5.27.26.DWG

DATE:
MAY 20, 2026