


CONTRACTOR'S NOTE:
 ALL DIMENSIONS SHALL BE
 FIELD VERIFIED BY THE
 CONTRACTOR. ERRORS
 OR DISCREPANCIES SHALL
 BE REPORTED TO STEIGER
 ENGINEERING INC. BEFORE
 COMMENCING WITH ANY
 WORK.

STEIGER ENGINEERING INC.
 9 MOODY ROAD, ENFIELD, CT 06082
 TEL. (860) 698-9626

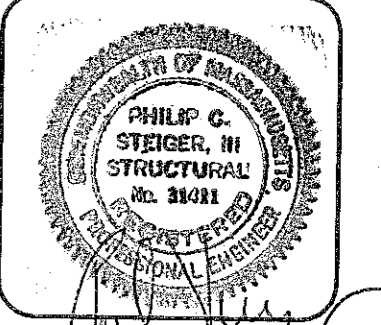


SCALE :
 1/4" = 1'-0"

DATE :
 6-3-09

DRAWN BY :
 DAF/PCS

REVISION :
 9-01-10

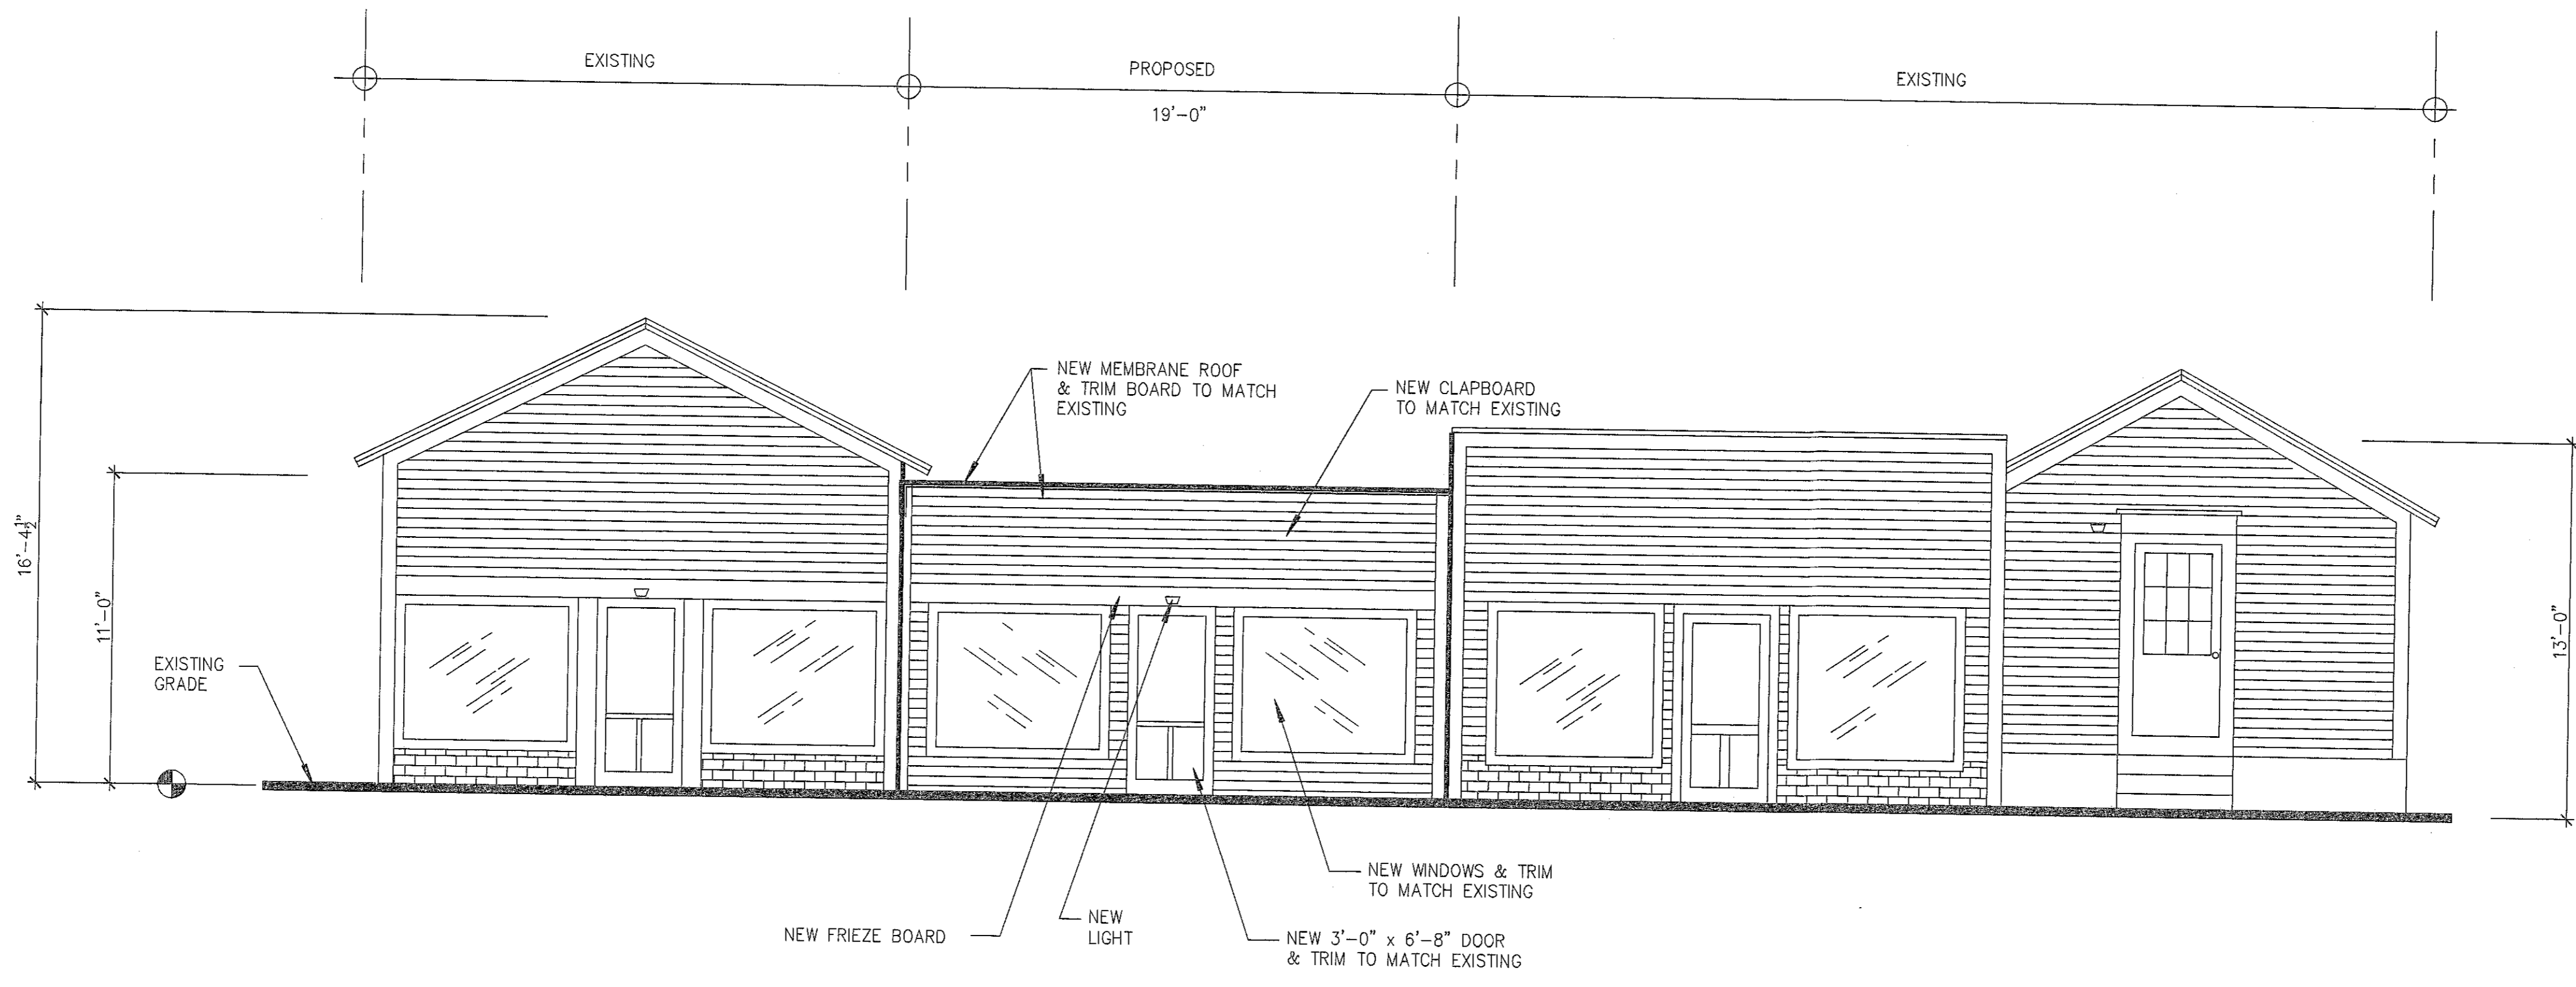

PROPOSED SOUTH STREET ELEVATION
 SCALE: 1/4" = 1'-0"

PROPOSED ELEVATION

McKEE ADDITION
 103 SOUTH STREET
 HINGHAM, MA.

DWG.
 2
 SHT. 2 OF 4